
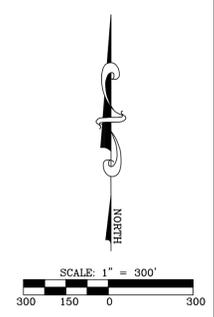


U:\LAND DESKTOP PROJECTS\13-1845 ANDERSON FARMS\DWG\CAD\BIBS\13-1845 UTILITY MASTER PLAN.DWG 9/8/2015 10:10 AM

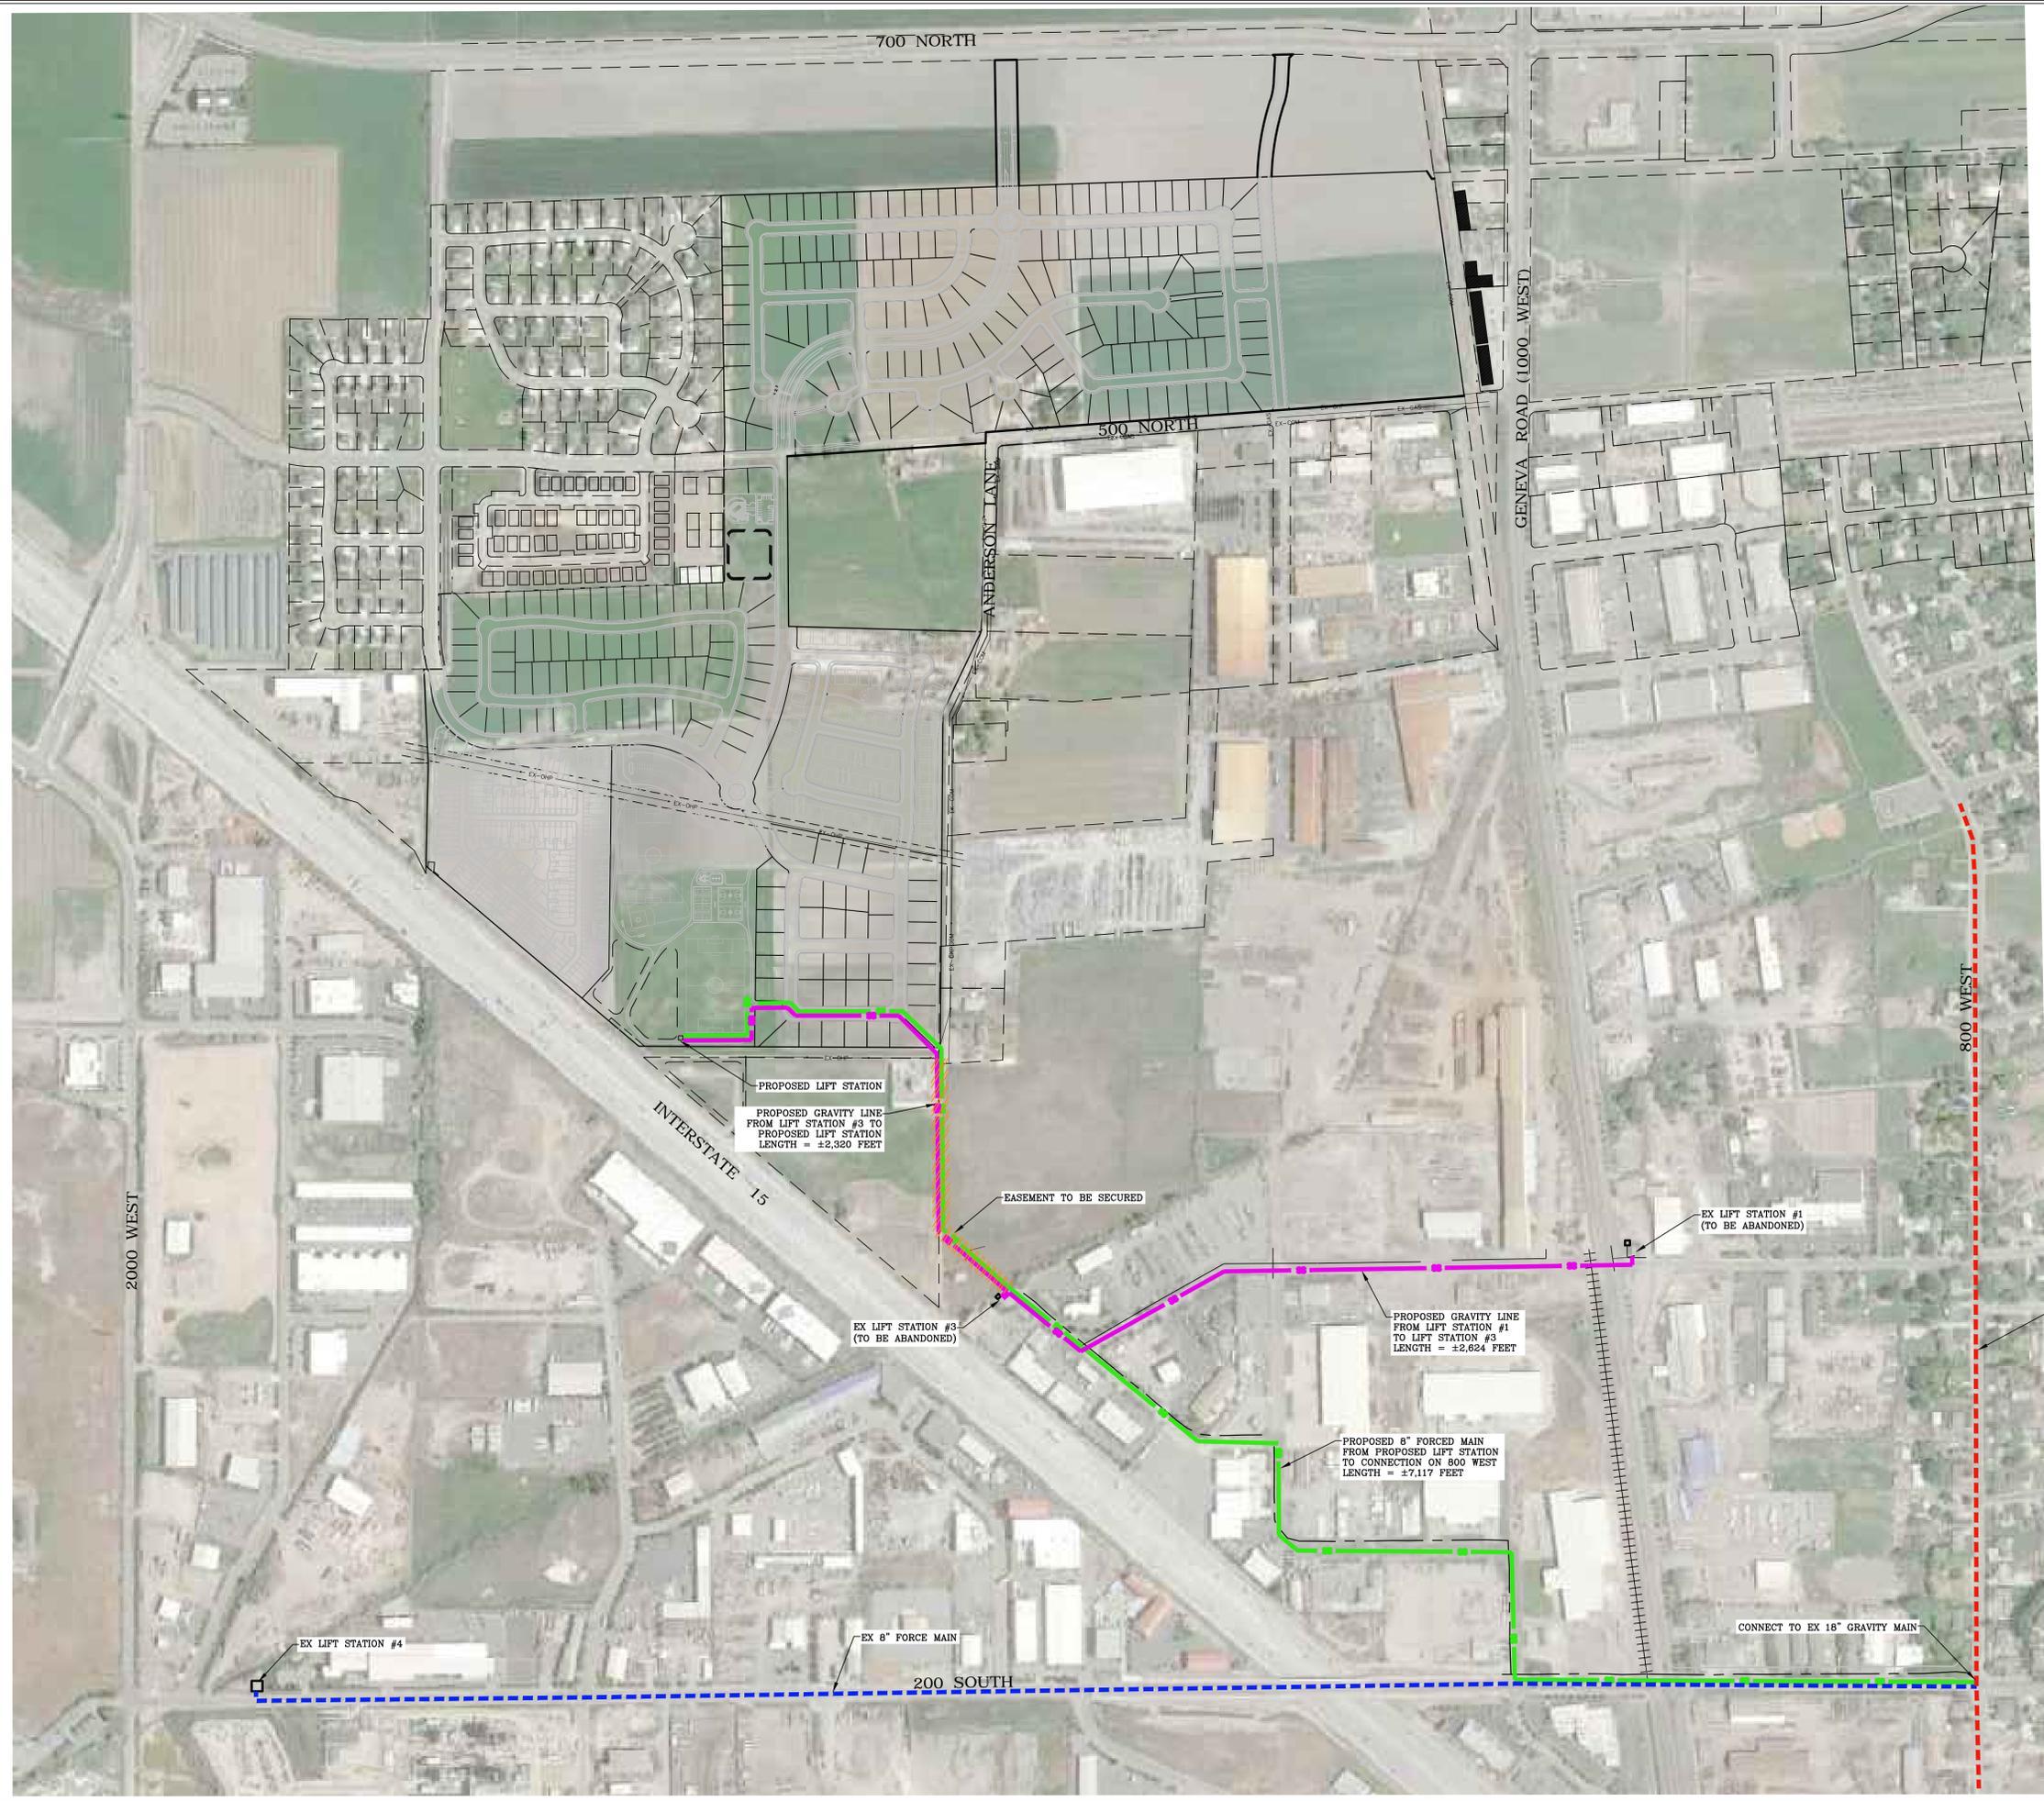

LEI
 - A Utah Corporation -
ENGINEERS
SURVEYORS
PLANNERS
 3302 N. Main Street
 Spanish Fork, UT 84660
 Phone: 801.798.0555
 Fax: 801.798.9393
 office@lei-eng.com
 www.lei-eng.com

ANDERSON FARMS
 LINDON, UTAH
EXHIBIT D-4, OFF-SITE SEWER MASTER PLAN

LEGEND

	EX. 8" PRESSURE SEWER LINE
	8" PRESSURE SEWER LINE
	EX. 18" GRAVITY SEWER LINE
	PROPOSED GRAVITY SEWER LINE (SIZE TO BE DETERMINED)

IVORY HOMES
 3340 NORTH CENTER STREET
 LEHI, UT. 84043
 (801) 407-6800

REVISIONS

1	
2	
3	
4	
5	

LEI PROJECT #: 2013-1845
 DRAWN BY: MJV
 CHECKED BY: GDM
 SCALE: 1" = 300'
 DATE: 9/8/2015

EXHIBIT
D-4