


**STUB FOR NEW CONSTRUCTION**

- NOTES FOR CONNECTING TO NEW SEWER MAIN:
1. CONNECTION TO MAIN SHALL BE BY WYE'S OR TEE'S INSTALLED AS PART OF THE SEWER MAIN CONSTRUCTION.
  2. LOCATION OF STUB TO BE 10' UPHILL OF LOWEST FRONT LOT CORNER.
  3. SHOW CENTERLINE STATION OF THE LATERAL FROM THE NEAREST DOWNSTREAM MANHOLE. USE SAME STATIONING USED FOR SEWER MAIN.

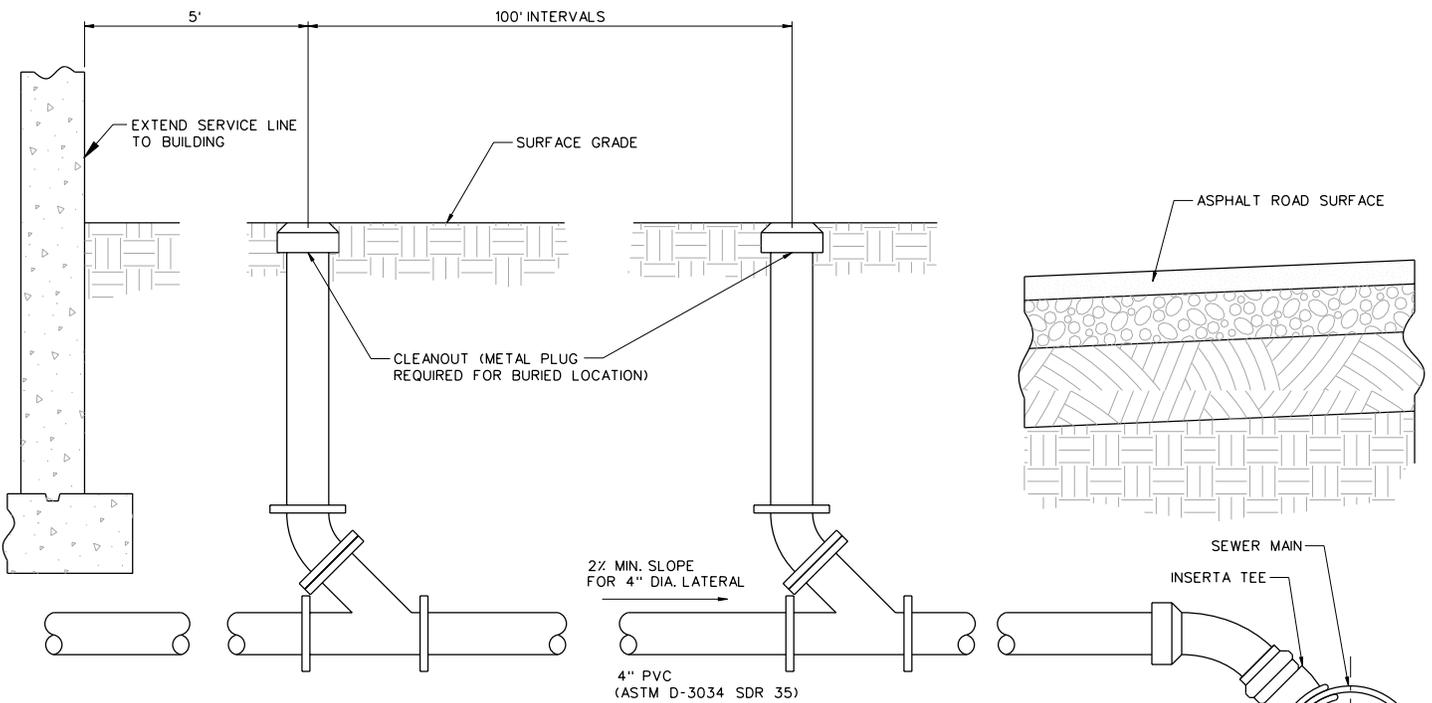

**TIE TO EXISTING CONSTRUCTION**

- NOTES FOR CONNECTING TO EXISTING SEWER MAIN:
1. CORE SEWER MAIN AND INSTALL INSERTA TEE FITTING ACCORDING TO MANUFACTURER'S RECOMMENDATIONS.
  2. CONNECTION TO BE MADE IN PRESENCE OF PUBLIC WORKS INSPECTOR.



**STATEMENT OF USE**

THIS DOCUMENT AND ANY ILLUSTRATIONS HEREON ARE PROVIDED AS STANDARD CONSTRUCTION DETAILS WITHIN LINDON CITY. DEVIATION FROM THIS DOCUMENT REQUIRES APPROVAL OF LINDON CITY, LINDON CITY CORPORATION AND J-U-B ENGINEERS CAN NOT BE HELD LIABLE FOR MISUSE OR CHANGES REGARDING THIS DOCUMENT.

**REVISION**

NO.	DESCRIPTION	BY	APR.	DATE
1	CHANGE COLOR OF PINE MARKER TO GREEN	M.C.	M.C.	1/13/08
2	CHANGED LATERAL CONNECTION TO INSERTA TEE AND UPDATED NOTES ACCORDINGLY	TRG	M.C.	1/09/08
3	SPELLING REVISION	BTB	M.C.	12/06/11



**TYPICAL SEWER LATERAL**

LINDON CITY  
100 NORTH STATE

STANDARD DRAWING NUMBER:	<b>17</b>
CAD DWG: LC_StdDwg.dgn	
PLOT SCALE:	1:000
DRAWN BY:	BKW
DESIGN BY:	DCJ
CHECKED BY:	MJ
ADOPTED DATE:	15 JAN 08