




LOCAL DRAIN TO SUMP

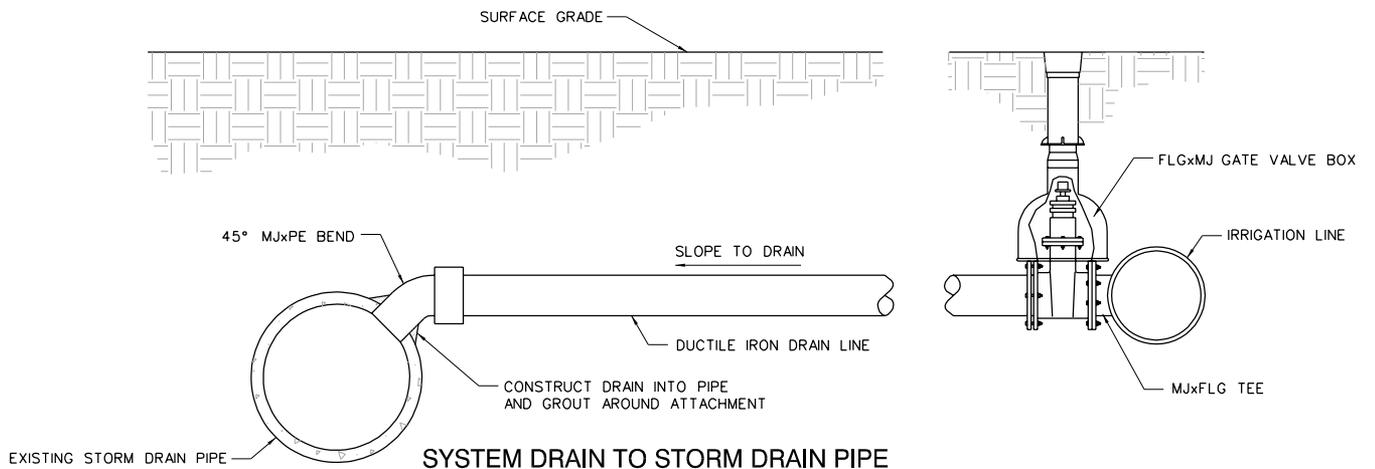

SYSTEM DRAIN TO STORM DRAIN PIPE

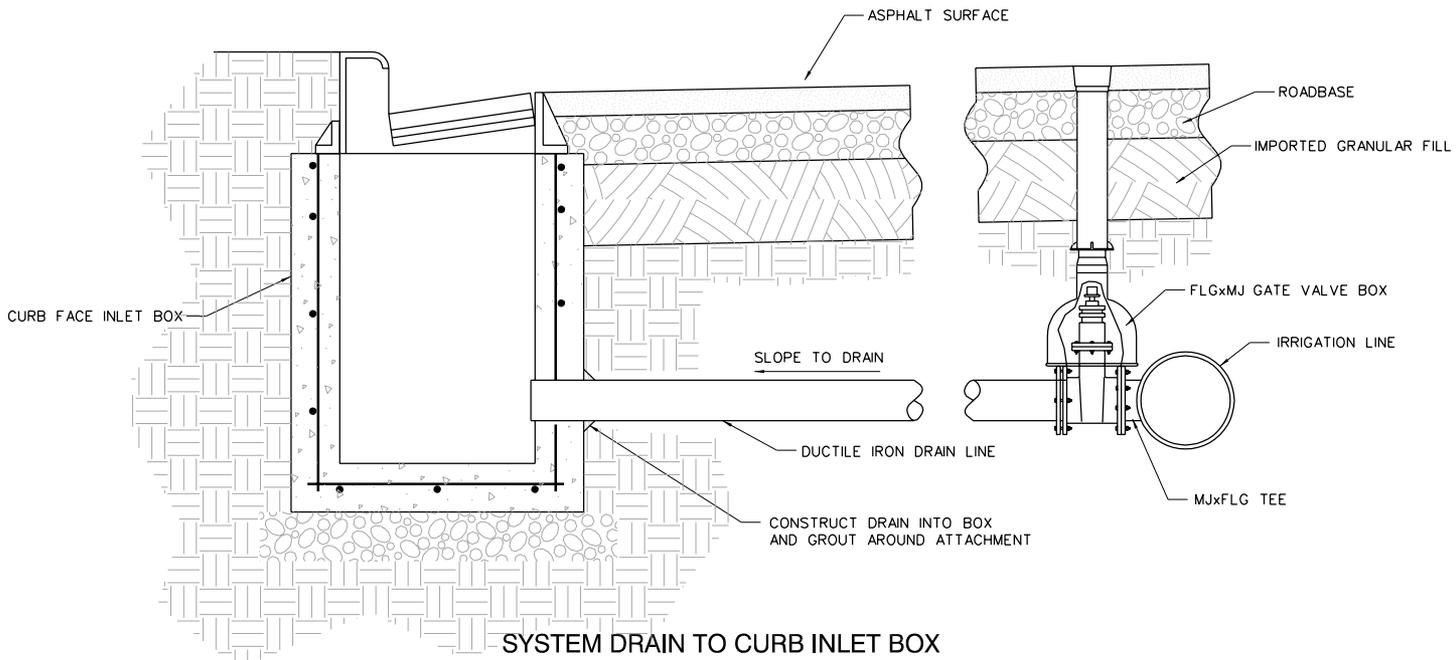

SYSTEM DRAIN TO CURB INLET BOX

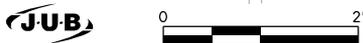

STATEMENT OF USE

THIS DOCUMENT AND ANY ILLUSTRATIONS HEREON ARE PROVIDED AS STANDARD CONSTRUCTION DETAILS WITHIN LINDON CITY. DEVIATION FROM THIS DOCUMENT REQUIRES APPROVAL OF LINDON CITY, LINDON CITY CORPORATION AND J-U-B ENGINEERS CAN NOT BE HELD LIABLE FOR MISUSE OR CHANGES REGARDING THIS DOCUMENT.

REVISION

NO.	DESCRIPTION	BY	APR.	DATE
1	MINOR CHANGE TO CORRECTLY SHOW HOW THE FRAME FITS ON THE BOX	DMP	M.L.C.	1/27/03



PRESSURE IRRIGATION DRAINS

LINDON CITY  
100 NORTH STATE

STANDARD DRAWING NUMBER:	22
CAD DWG: LC_StdDwg.dgn	
PLOT SCALE:	1:000
DRAWN BY:	MJ
DESIGN BY:	DCT
CHECKED BY:	MLC
ADOPTED DATE:	5 MAY 98