


- ① PLANTING BED MULCH, SEE PLANTING NOTES FOR DEPTH
- ② FINISH GRADE
- ③ PLASTIC VALVE BOX CARSON-BROOKS 809 OR EQUAL FLUSH WITH GRADE
- ④ 1" MAX. DEPTH
- ⑤ BALL VALVE
- ⑥ PVC EXHAUST HEADER
- ⑦ PVC REDUCER ADAPER (S X 1/2") FPT (SIZE AS REQ'D)
- ⑧ CONCRETE PAVERS ONLY
- ⑨ 1 C.F. WASHED PEA GRAVEL

### DRIP FLUSH VALVE (PLUMBED TO PVC)

NTS

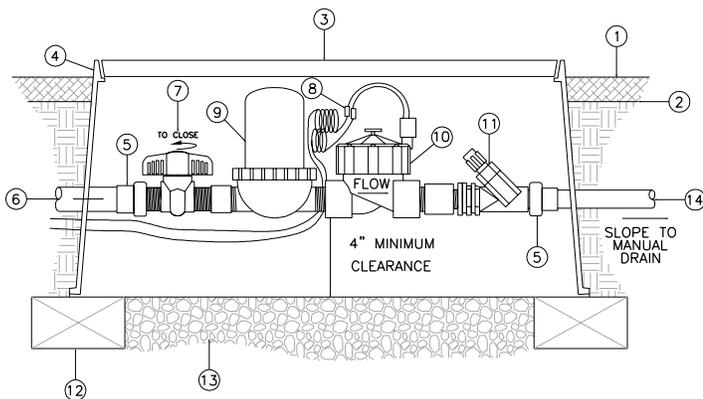

- ① PLANTING BED MULCH, SEE PLANTING NOTES FOR DEPTH
- ② FINISH GRADE
- ③ CARSON-BROOKS 1220 18" JUMBO SERIES VALVE BOX
- ④ 1" MAX. DEPTH
- ⑤ ACTION UNION - PART 18010-XX PART 18011-XX PART 18012-XX
- ⑥ FLOW FROM MAIN LINE
- ⑦ PLASTIC BALL VALVE
- ⑧ WATERPROOF CONNECTORS
- ⑨ INLINE 1" FILTER
- ⑩ REMOTE CONTROL VALVE
- ⑪ INLINE PRESSURE REGULATOR
- ⑫ CONCRETE PAVERS ONLY
- ⑬ 4" MIN. DEPTH WASHED PEA GRAVEL
- ⑭ PVC SUPPLY HEADER

### DRIP ZONE REMOTE CONTROL VALVE

NTS



STATEMENT OF USE  
THIS DOCUMENT AND ANY ILLUSTRATIONS HEREON ARE PROVIDED AS STANDARD CONSTRUCTION DETAILS WITHIN LINDON CITY. DEVIATION FROM THIS DOCUMENT REQUIRES APPROVAL OF LINDON CITY, LINDON CITY CORPORATION AND J-U-B ENGINEERS CAN NOT BE HELD LIABLE FOR MISUSE OR CHANGES REGARDING THIS DOCUMENT.

#### REVISION

NO.	DESCRIPTION	BY	APPR.	DATE



## IRRIGATION DRIP SYSTEM VALVE DETAILS

LINDON CITY  
100 NORTH STATE

STANDARD DRAWING NUMBER: **24c**  
 CAD DWG: LC\_StdDwg.dwg  
 PLOT SCALE: 1:1000  
 DRAWN BY: CJC  
 DESIGN BY: MLC  
 CHECKED BY: MLC  
 ADOPTED DATE: 01 FEB 11