


102' STREET CROSS-SECTION
(700 NORTH STREET - WEST OF GENEVA ROAD)

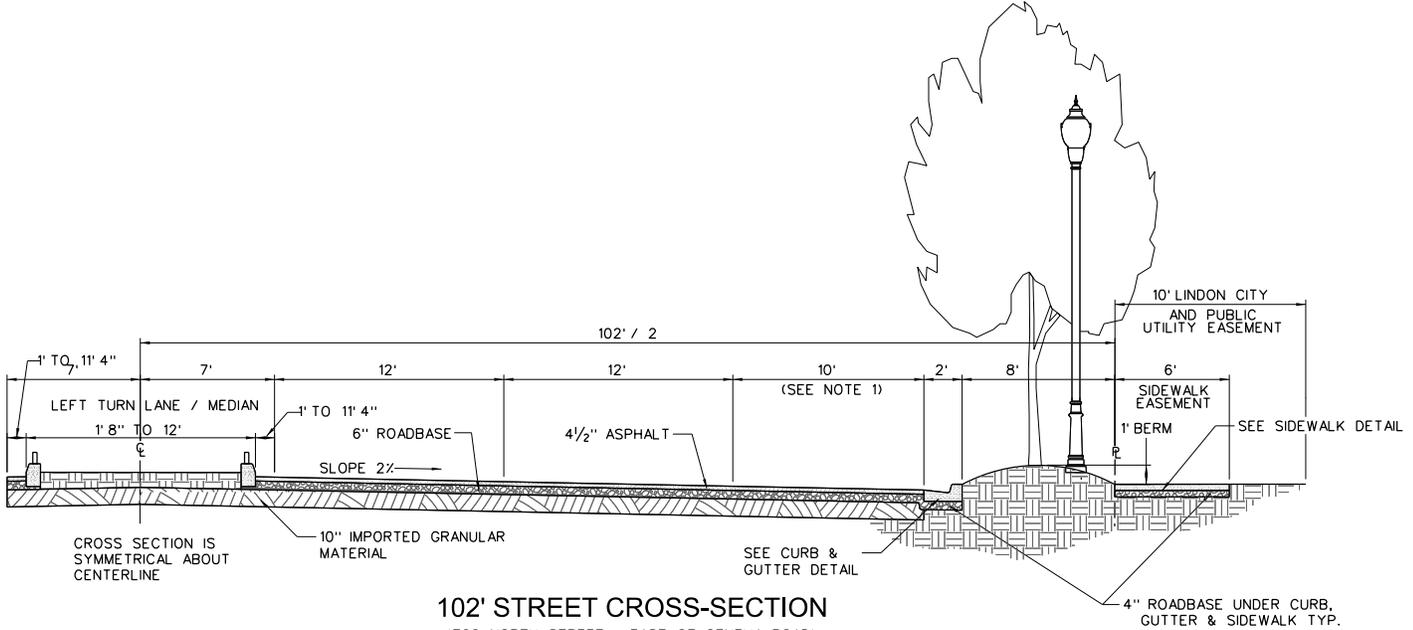

102' STREET CROSS-SECTION
(700 NORTH STREET - EAST OF GENEVA ROAD)

- NOTES:**
1. RIGHT TURN LANE / EMERGENCY LANE. THIS LANE IS 5' WIDE JUST BEYOND EACH INTERSECTION, AFTER WHICH IT WIDENS TO 10' WIDE.
 2. FENCES ARE TYPICALLY 2' FROM THE SIDEWALK, WITH GAPS IN THE FENCE FOR THE LIGHT POLES
 3. LIGHT POLES ARE TYPICALLY 2' FROM THE SIDEWALK, AND SPACED EVERY 100 FEET.
 4. TREES ARE TO BE CENTERED IN THE PLANTING AREA, AND SPACED IN ACCORDANCE WITH THE ADOPTED TREE PLANTING GUIDE.



STATEMENT OF USE THIS DOCUMENT AND ANY ILLUSTRATIONS HEREON ARE PROVIDED AS STANDARD CONSTRUCTION DETAILS WITHIN LINDON CITY. DEVIATION FROM THIS DOCUMENT REQUIRES APPROVAL OF LINDON CITY CORPORATION AND J-U-B ENGINEERS CAN NOT BE HELD LIABLE FOR MISUSE OR CHANGES REGARDING THIS DOCUMENT.			700 NORTH STREET CROSS SECTIONS		STANDARD DRAWING NUMBER: 2c
REVISION 1. REPLACED PREVIOUS DETAIL WITH 700 NORTH STREET CROSS SECTIONS 2. UPDATED DIMENSIONS 3. REMOVED FENCE AND CALLOUT FROM BOTH DETAILS			LINDON CITY 100 NORTH STATE	CAD DWG: LC_StdDwg.dgn PLOT SCALE: 1:1000 DRAWN BY: CJC DESIGN BY: MLC CHECKED BY: MLC ADOPTED DATE: 07 APR 15	
NO.	DESCRIPTION	BY	APR.	DATE	