



NOTE:  
CONTRACTION JOINTS EVERY 10' MAXIMUM  
AND EXPANSION JOINTS EVERY 50' MAXIMUM

CURB & GUTTER MAY BE PLACED INDEPENDENT  
OF SIDEWALK. SEAL JOINT BETWEEN BACK OF  
CURB AND FACE OF WALK

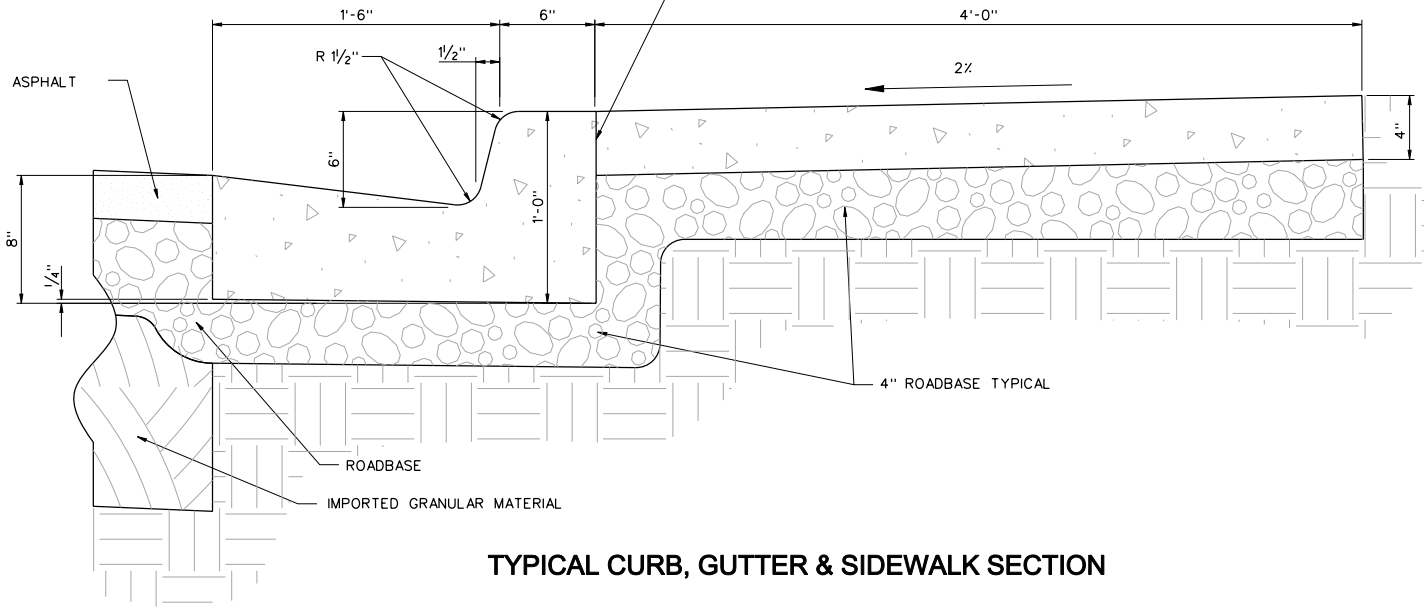


**TYPICAL CURB, GUTTER & SIDEWALK SECTION**

NOTE:  
CONTRACTION JOINTS EVERY 10' MAXIMUM  
AND EXPANSION JOINTS EVERY 50' MAXIMUM

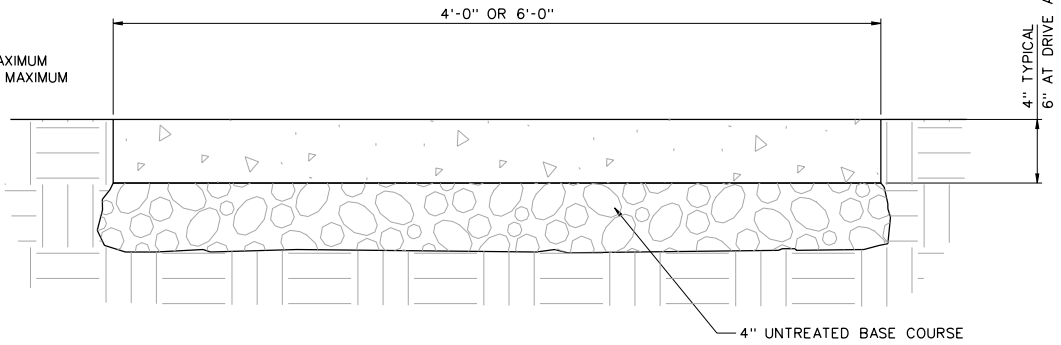

**SIDEWALK SECTION**

NOTE:  
CONTRACTION JOINTS  
EVERY 5' MAXIMUM

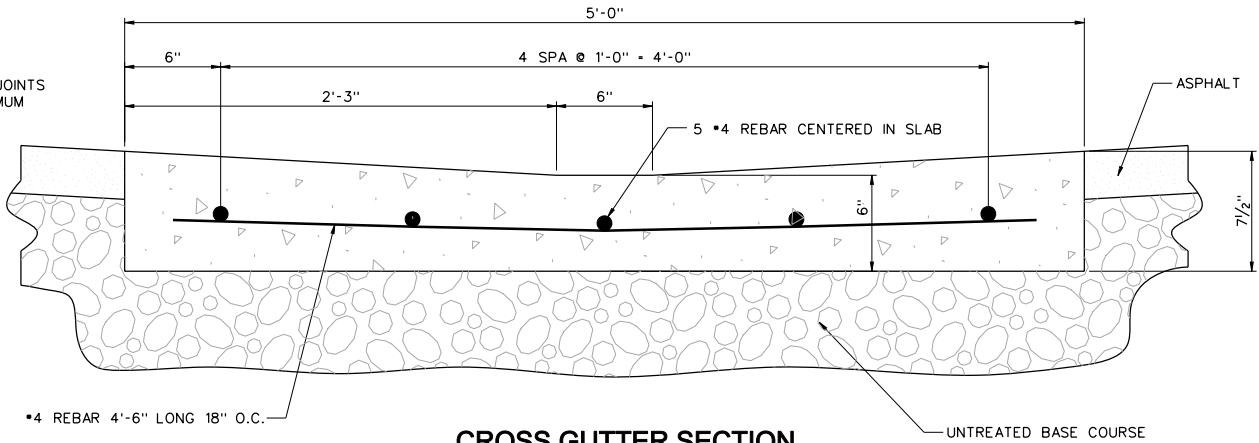

**CROSS GUTTER SECTION**

NOTE:  
SAME REINFORCING REQUIRED IN FILLITS SHOWN ON  
STANDARD STREET INTERSECTION AND UTILITY LOCATION DRAWING



**STATEMENT OF USE**

THIS DOCUMENT AND ANY ILLUSTRATIONS HEREON ARE PROVIDED AS STANDARD CONSTRUCTION DETAILS WITHIN LINDON CITY. DEVIATION FROM THIS DOCUMENT REQUIRES APPROVAL OF LINDON CITY, LINDON CITY CORPORATION AND J-U-B ENGINEERS CAN NOT BE HELD LIABLE FOR MISUSE OR CHANGES REGARDING THIS DOCUMENT.

REVISION		BTW	MLC	12/06/11
1	SPELLING REVISION			
NO.	DESCRIPTION	BY	APR.	DATE



**CURB, GUTTER & SIDEWALK DETAILS**

LINDON CITY  
100 NORTH STATE

STANDARD DRAWING NUMBER:	<b>3</b>
CAD DWG: LC_StdDwg.dgn	
PLOT SCALE:	1:000
DRAWN BY:	BKW
DESIGN BY:	DCT
CHECKED BY:	MJ
ADOPTED DATE:	5 MAY 98