



PLAN VIEW

ELEVATION

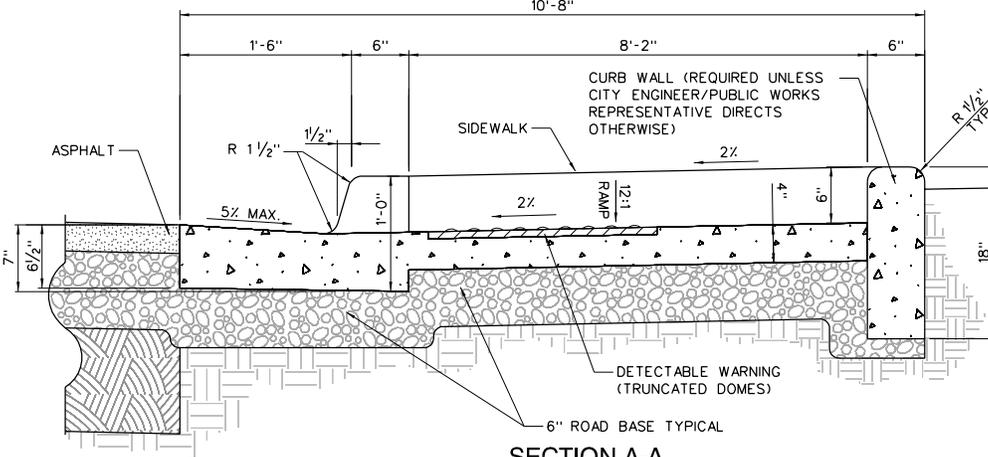


SECTION A-A

ENLARGED: N.T.S.

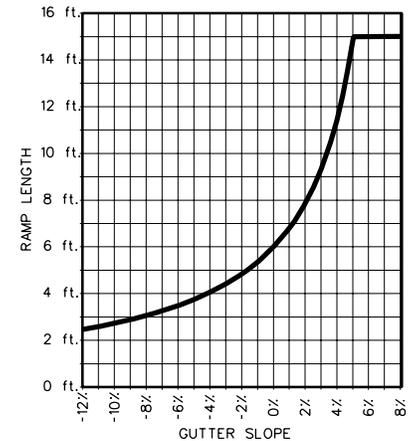

MINIMUM RAMP LENGTH

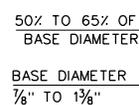

TRUNCATED DOMES

ENLARGED SCALE 1"=1'

NOTES:

1. LANDING SHALL NOT EXCEED 2% IN ANY DIRECTION.
2. TRUNCATED DOME DETECTABLE WARNING PANEL SHALL BE YELLOW POLYMER COMPOSITE/FIBERGLASS.
3. MID-BLOCK CROSSINGS SHALL USE THE SAME RAMP CONFIGURATION, EXCEPT THAT THERE WOULD BE A DIFFERENT RADIUS CURVE OR NO CURVE AT ALL.



STATEMENT OF USE			
THIS DOCUMENT AND ANY ILLUSTRATIONS HEREON ARE PROVIDED AS STANDARD CONSTRUCTION DETAILS WITHIN LINDON CITY. DEVIATION FROM THIS DOCUMENT REQUIRES APPROVAL OF LINDON CITY, LINDON CITY CORPORATION AND J-U-B ENGINEERS CAN NOT BE HELD LIABLE FOR MISUSE OR CHANGES REGARDING THIS DOCUMENT.			
REVISION			
1	ADDED NOTE TO CURB WALL ANNOTATION: UPDATED GUTTER LIP RADIUS.	TRG	MLC 1/29/08
NO.	DESCRIPTION	BY	APPR. DATE



MODIFIED CURB RETURN AT INTERSECTION
(10' TRAIL TO 4' SIDEWALK)

LINDON CITY
100 NORTH STATE

STANDARD DRAWING NUMBER:	6c
CAD DWG: LC StdDwg.dgn	
PLOT SCALE:	1:000
DRAWN BY:	CJC
DESIGN BY:	MLC
CHECKED BY:	MLC
ADOPTED DATE:	15 JAN 08