


SALEM PARKS RESTROOM

SALEM CITY CORPORATION
STAN & KALLE COLE PARK
60 SOUTH 300 WEST
SALEM, UT 84653

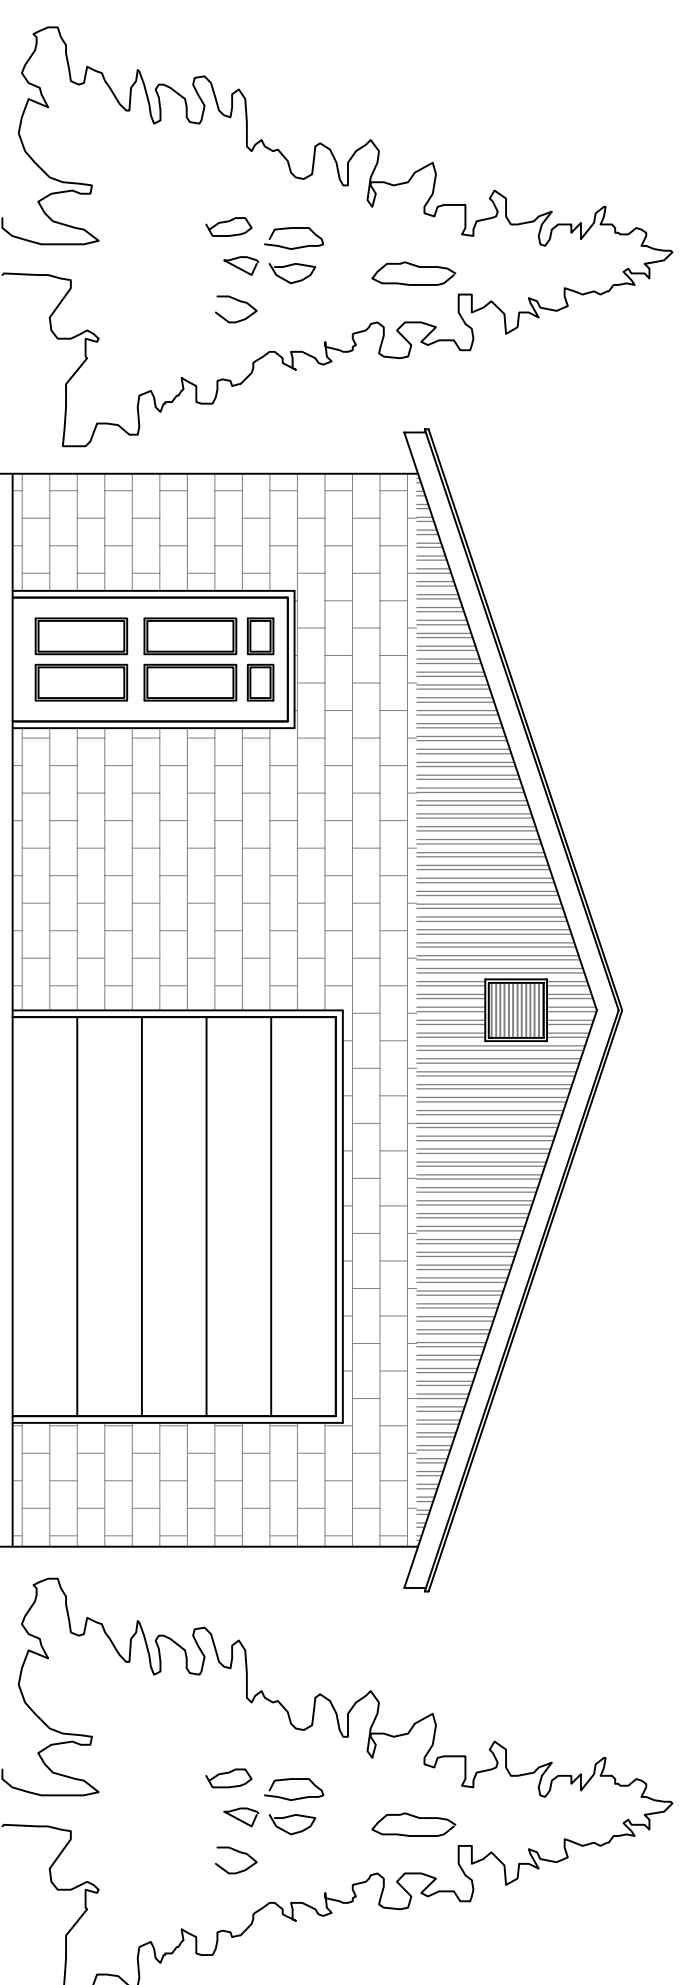

SALEM CITY CONTACT INFORMATION

MATT MARZIALE
60 NORTH 100 EAST
SALEM, UT 84653
801-404-7064
Mattm@salemcity.org

DESIGN

L & L DESIGNS
3355 WEST 7900 SOUTH
BENJAMIN, UT 84660
801-798-0707
duanelundell@hotmail.com

BUILDER

TBD
X
X
X
X

ENGINEER


ACUTE ENGINEERING
1429 SOUTH STATE STREET
OREM, UT 84097
801-229-9020

INDEX TO DRAWINGS

- A1 COVER SHEET
- A2 FLOOR PLAN AND ELEVATIONS
- S1 FOUNDATION AND FRAMING PLANS
- SD.1 STRUCTURAL DETAILS
- SN.1 STRUCTURAL NOTES
- P1 PLOT PLAN



SYMBOLS

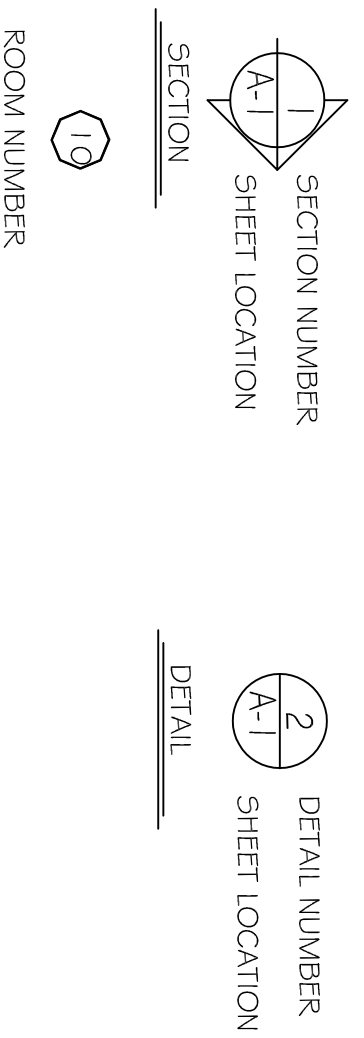

SQUARE FOOT:
FOORPRINT: 884 SQ FT

A1