


102' STREET CROSS-SECTION
(700 NORTH STREET - WEST OF GENEVA ROAD)

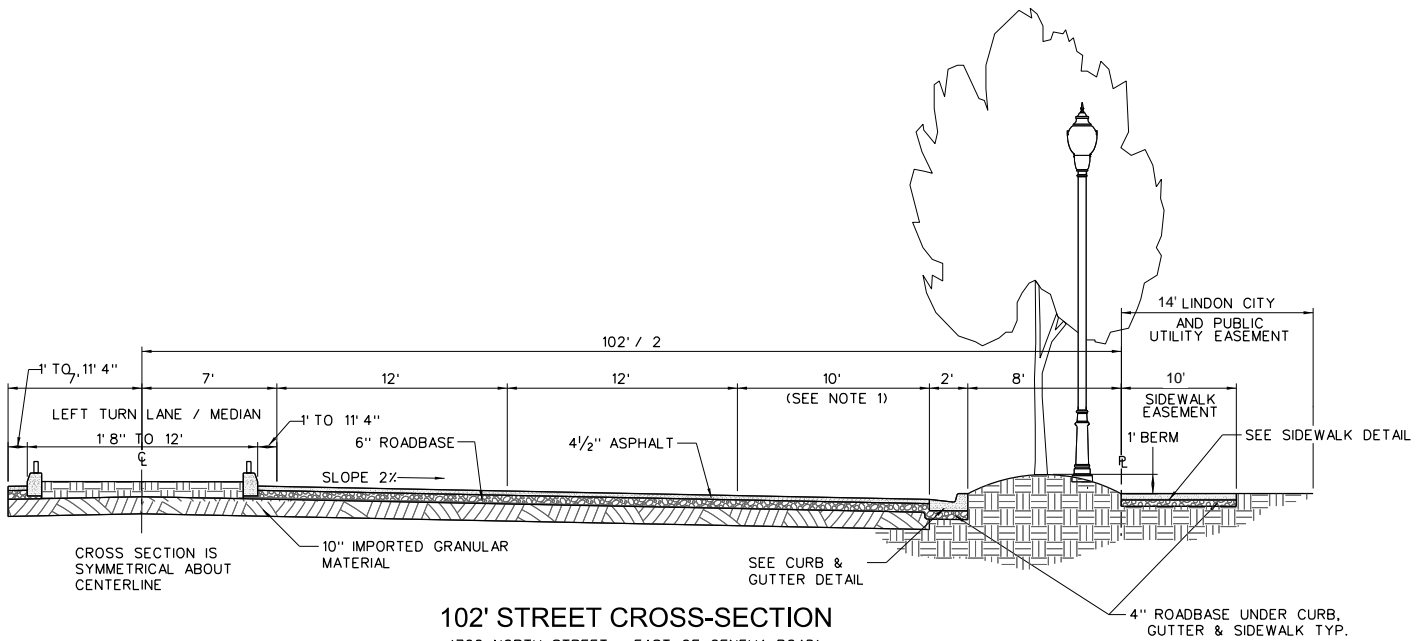

102' STREET CROSS-SECTION
(700 NORTH STREET - EAST OF GENEVA ROAD)

NOTES:

1. RIGHT TURN LANE / EMERGENCY LANE. THIS LANE IS 5' WIDE JUST BEYOND EACH INTERSECTION, AFTER WHICH IT WIDENS TO 10' WIDE.
2. FENCES ARE TYPICALLY 2' FROM THE SIDEWALK, WITH GAPS IN THE FENCE FOR THE LIGHT POLES
3. LIGHT POLES ARE TYPICALLY 2' FROM THE SIDEWALK
4. TREES ARE TO BE CENTERED IN THE PLANTING AREA, AND SPACED IN ACCORDANCE WITH THE ADOPTED TREE PLANTING GUIDE.



STATEMENT OF USE

THIS DOCUMENT AND ANY ILLUSTRATIONS HEREON ARE PROVIDED AS STANDARD CONSTRUCTION DETAILS WITHIN LONDON CITY. DEVIATION FROM THIS DOCUMENT REQUIRES APPROVAL OF LONDON CITY. LONDON CITY CORPORATION AND J-U-B ENGINEERS CAN NOT BE HELD LIABLE FOR MISUSE OR CHANGES REGARDING THIS DOCUMENT.

REVISION

NO.	DESCRIPTION	BY	DATE
1	REPLACED PREVIOUS DETAIL WITH 700 NORTH STREET CROSS SECTIONS	CJS	M.C. 12/21/06
2	UPDATED DIMENSIONS	SAC	M.C. 12/22/08
3	REMOVED FENCE AND CALLOUT FROM BOTH DETAILS	EEA	M.C. 3/4/18
4	INCREASED SIDEWALK WIDTH & AFFECTED EASEMENTS BY 4'	NDG	NDG 10/17/22



700 NORTH STREET CROSS SECTIONS

LONDON CITY
100 NORTH STATE

STANDARD DRAWING NUMBER:	2c
CAD DWG: LC_Std0wgs.dgn	
PLOT SCALE:	1:000
DRAWN BY:	CJC
DESIGN BY:	M.C.
CHECKED BY:	M.C.
ADOPTED DATE:	07 APR 15