



PLAN

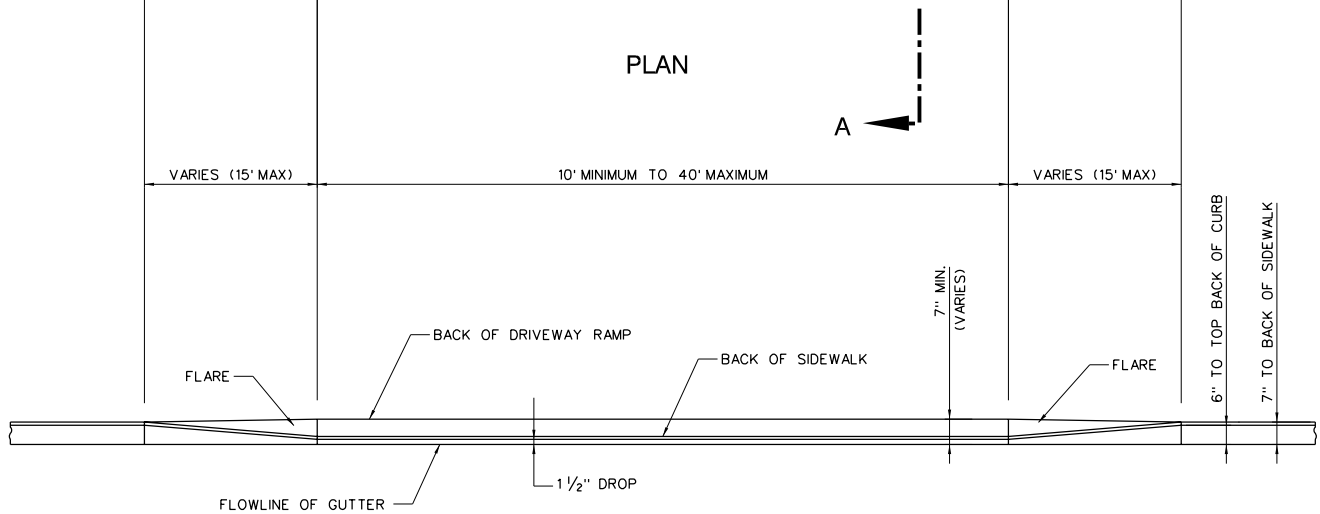

ELEVATION

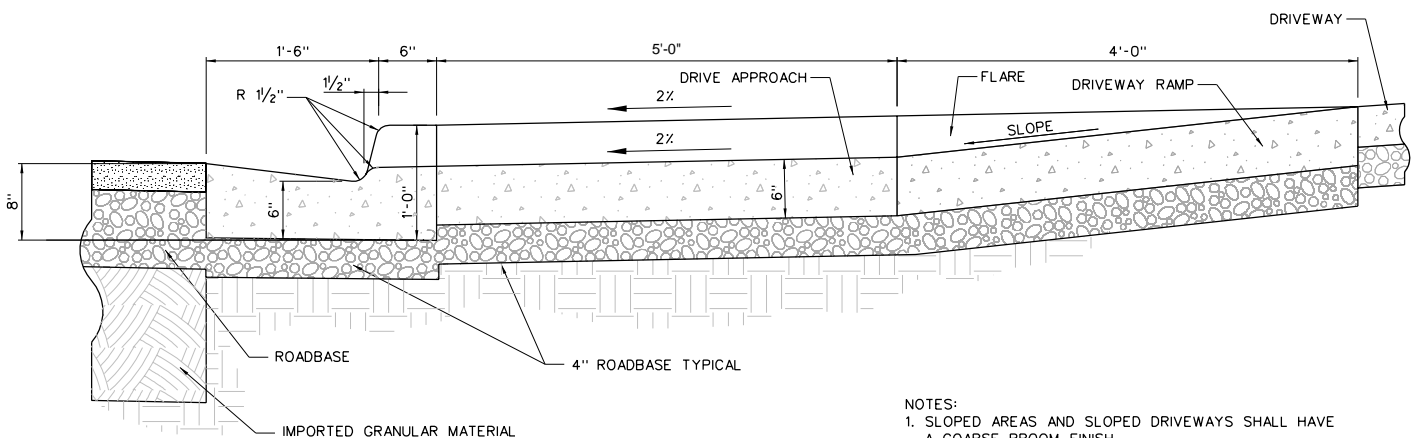

SECTION A-A

N.T.S.

NOTES:

1. SLOPED AREAS AND SLOPED DRIVEWAYS SHALL HAVE A COARSE BROOM FINISH.
2. THE DRIVEWAY, AT A POINT 4" BEHIND THE SIDEWALK, SHALL BE AT LEAST 7" HIGHER THAN THE FLOWLINE OF THE GUTTER.
3. RAMPS AND FLARES ARE TO BE 6" THICK CONCRETE.