


50' STREET CROSS-SECTION
LOOKING NORTH OR WEST

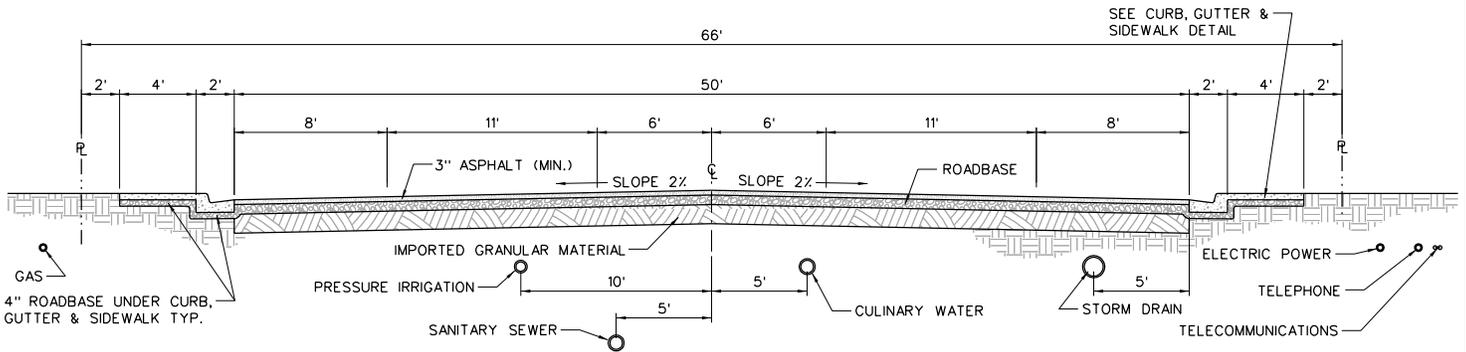

66' STREET CROSS-SECTION
LOOKING NORTH OR WEST

NOTES:

1. WHEREVER POSSIBLE, CULINARY WATER LINES SHALL BE INSTALLED ON THE NORTH AND EAST SIDE OF THE STREET
2. FIRE HYDRANTS SHALL BE LOCATED EVERY 400 FEET AND ON THE SAME SIDE AS THE CULINARY WATER LINES OR AS APPROVED BY THE CITY.
3. WATER VALVES SHALL BE ALIGNED WITH PROPERTY LINES WHERE POSSIBLE.
4. NO CULINARY WATER LINE SMALLER THAN 8" DIA. SHALL BE INSTALLED WITHOUT APPROVAL OF PUBLIC WORKS.
5. NO PRESSURE IRRIGATION LINE SMALLER THAN 4" DIA. SHALL BE INSTALLED WITHOUT APPROVAL OF PUBLIC WORKS.
6. IMPORTED GRANULAR MATERIAL, ROADBASE AND WHERE NECESSARY ASPHALT THICKNESS WILL BE DETERMINED BY PAVEMENT DESIGN.
7. TELECOMMUNICATIONS CONDUIT SHALL BE LAID WHERE TELEPHONE CONDUIT IS LAID.
8. REQUIRED COVER OVER UTILITY LINES ARE AS FOLLOWS:
 - CULINARY WATER - 48" MINIMUM
 - PRESSURE IRRIGATION - 24" MINIMUM
 - SANITARY SEWER - PER DESIGN
 - STORM DRAIN - PER DESIGN
 - TELECOMMUNICATIONS - 24" MINIMUM
 - ALL OTHERS - PER UTILITY REQUIREMENTS
9. SIDEWALK NOT REQUIRED IN INDUSTRIAL ZONES WEST OF GENEVA ROAD.



STATEMENT OF USE

THIS DOCUMENT AND ANY ILLUSTRATIONS HEREON ARE PROVIDED AS STANDARD CONSTRUCTION DETAILS WITHIN LINDON CITY. DEVIATION FROM THIS DOCUMENT REQUIRES APPROVAL OF LINDON CITY, LINDON CITY CORPORATION AND J-U-B ENGINEERS CAN NOT BE HELD LIABLE FOR MISUSE OR CHANGES REGARDING THIS DOCUMENT.

REVISION

NO.	DESCRIPTION	BY	APPR.	DATE
2	REVISE 100' STREET CROSS SECTION	CAF	M.C.	1/22/04
3	ADDED TELECOMMUNICATION CONDUIT	EEA	M.C.	1/11/05
4	REVISED 100' STREET CROSS SECTION	CZE	M.C.	12/15/06
5	ADDED NOTE 3	TRG	M.C.	1/25/08



STANDARD STREET CROSS SECTIONS
AND UTILITY LOCATIONS

LINDON CITY
100 NORTH STATE

STANDARD DRAWING NUMBER:	2a
CAD DWG: LC StdDwg.dgn	
PLOT SCALE:	1:000
DRAWN BY:	MJ
DESIGN BY:	DCI
CHECKED BY:	MLC
ADOPTED DATE:	15 JAN 08