


LID DIMENSIONS

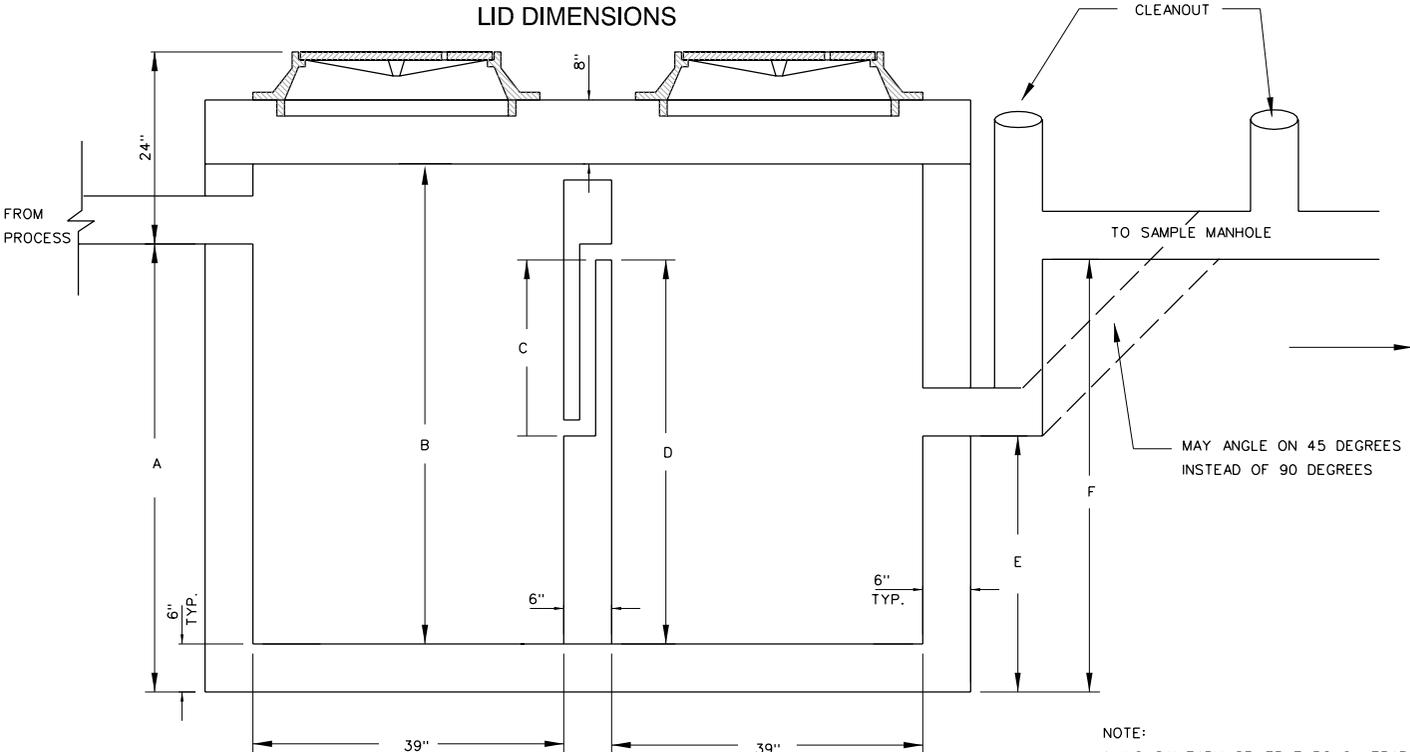

- NOTE:**
- 1- NO SANITARY SEWER THROUGH TRAP
 - 2- DIMENSIONS MAY VARY
 - 3- STEEL REINFORCING TO BE DETERMINED BY MANUFACTURER

INSIDE AND PLUMBING

CAPACITY (GAL)	DIMENSION A (IN)	DIMENSION B (IN)	DIMENSION C (IN)	DIMENSION D (IN)	DIMENSION E (IN)	DIMENSION F (IN)
800	56	60	23	49	34	53
1000	68	72	24	61	43	65
1200	74	78	24	67	49	71



STATEMENT OF USE

THIS DOCUMENT AND ANY ILLUSTRATIONS HEREON ARE PROVIDED AS STANDARD CONSTRUCTION DETAILS WITHIN LINDON CITY. DEVIATION FROM THIS DOCUMENT REQUIRES APPROVAL OF LINDON CITY, LINDON CITY CORPORATION AND J-U-B ENGINEERS CAN NOT BE HELD LIABLE FOR MISUSE OR CHANGES REGARDING THIS DOCUMENT.

REVISION

NO.	DESCRIPTION	BY	APP.	DATE
1	ADD TABLE OF DIMENSIONS FOR LARGER VOLUME GREASE TRAPS	CJF	MLC	1/22/04



TYPICAL GREASE TRAP

LINDON CITY
100 NORTH STATE

STANDARD DRAWING NUMBER:	20
CAD DWG: LC_StdDwg.dgn	
PLOT SCALE:	1:000
DRAWN BY:	SKW
DESIGN BY:	DCT
CHECKED BY:	MJ
ADOPTED DATE:	20 JAN 04