


Typical overhead electrical installation

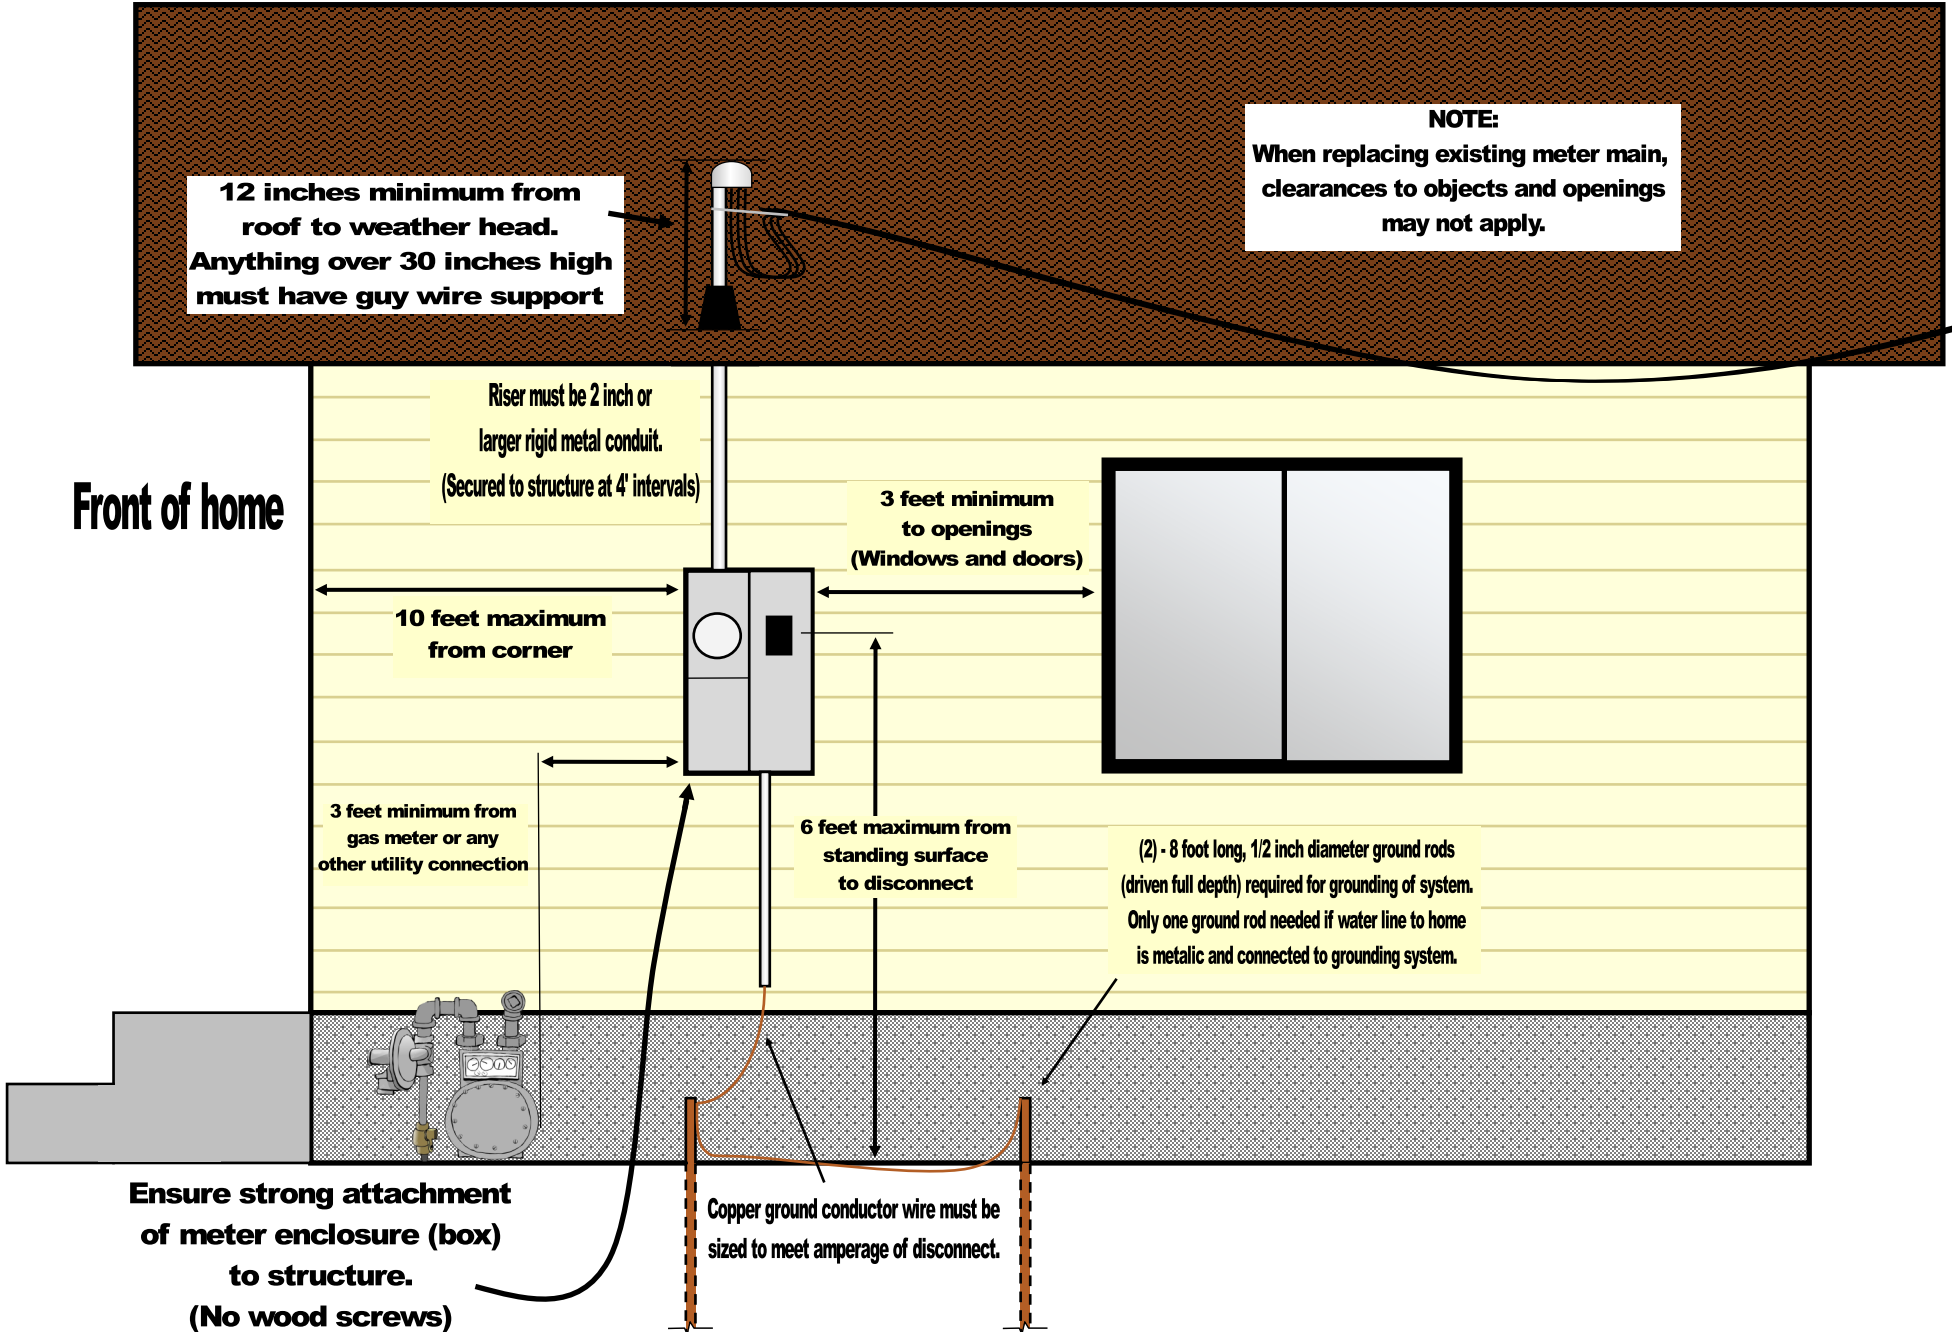

Typical underground electrical installation

