


SHEET NOTES

SHEET LEGEND

PLAN REVISIONS

A.	

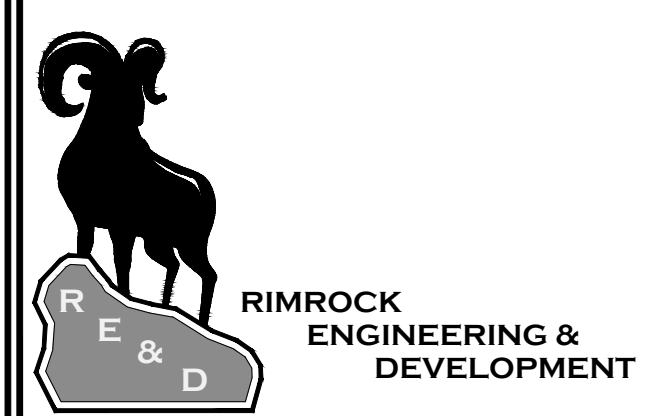

CAD TECH: CRS
 DESIGNER: CRS
 Q&A: JNS

CALL BLUE STAKES PRIOR TO DIGGING

PROJECT NAME
WOODLAND HILLS DR TRAIL LIGHTING


SHEET NAME
OVERALL SITE INDEX

PLAN SUBMITTAL: BID


DATE: 7/17/25
 SHEET NUMBER: 1.0

7/17/2025


C:\GIS\2025 PROJ\WOODLAND HILLS DRIVE - 4' OFFSET TBC - 01 - 01.dwg

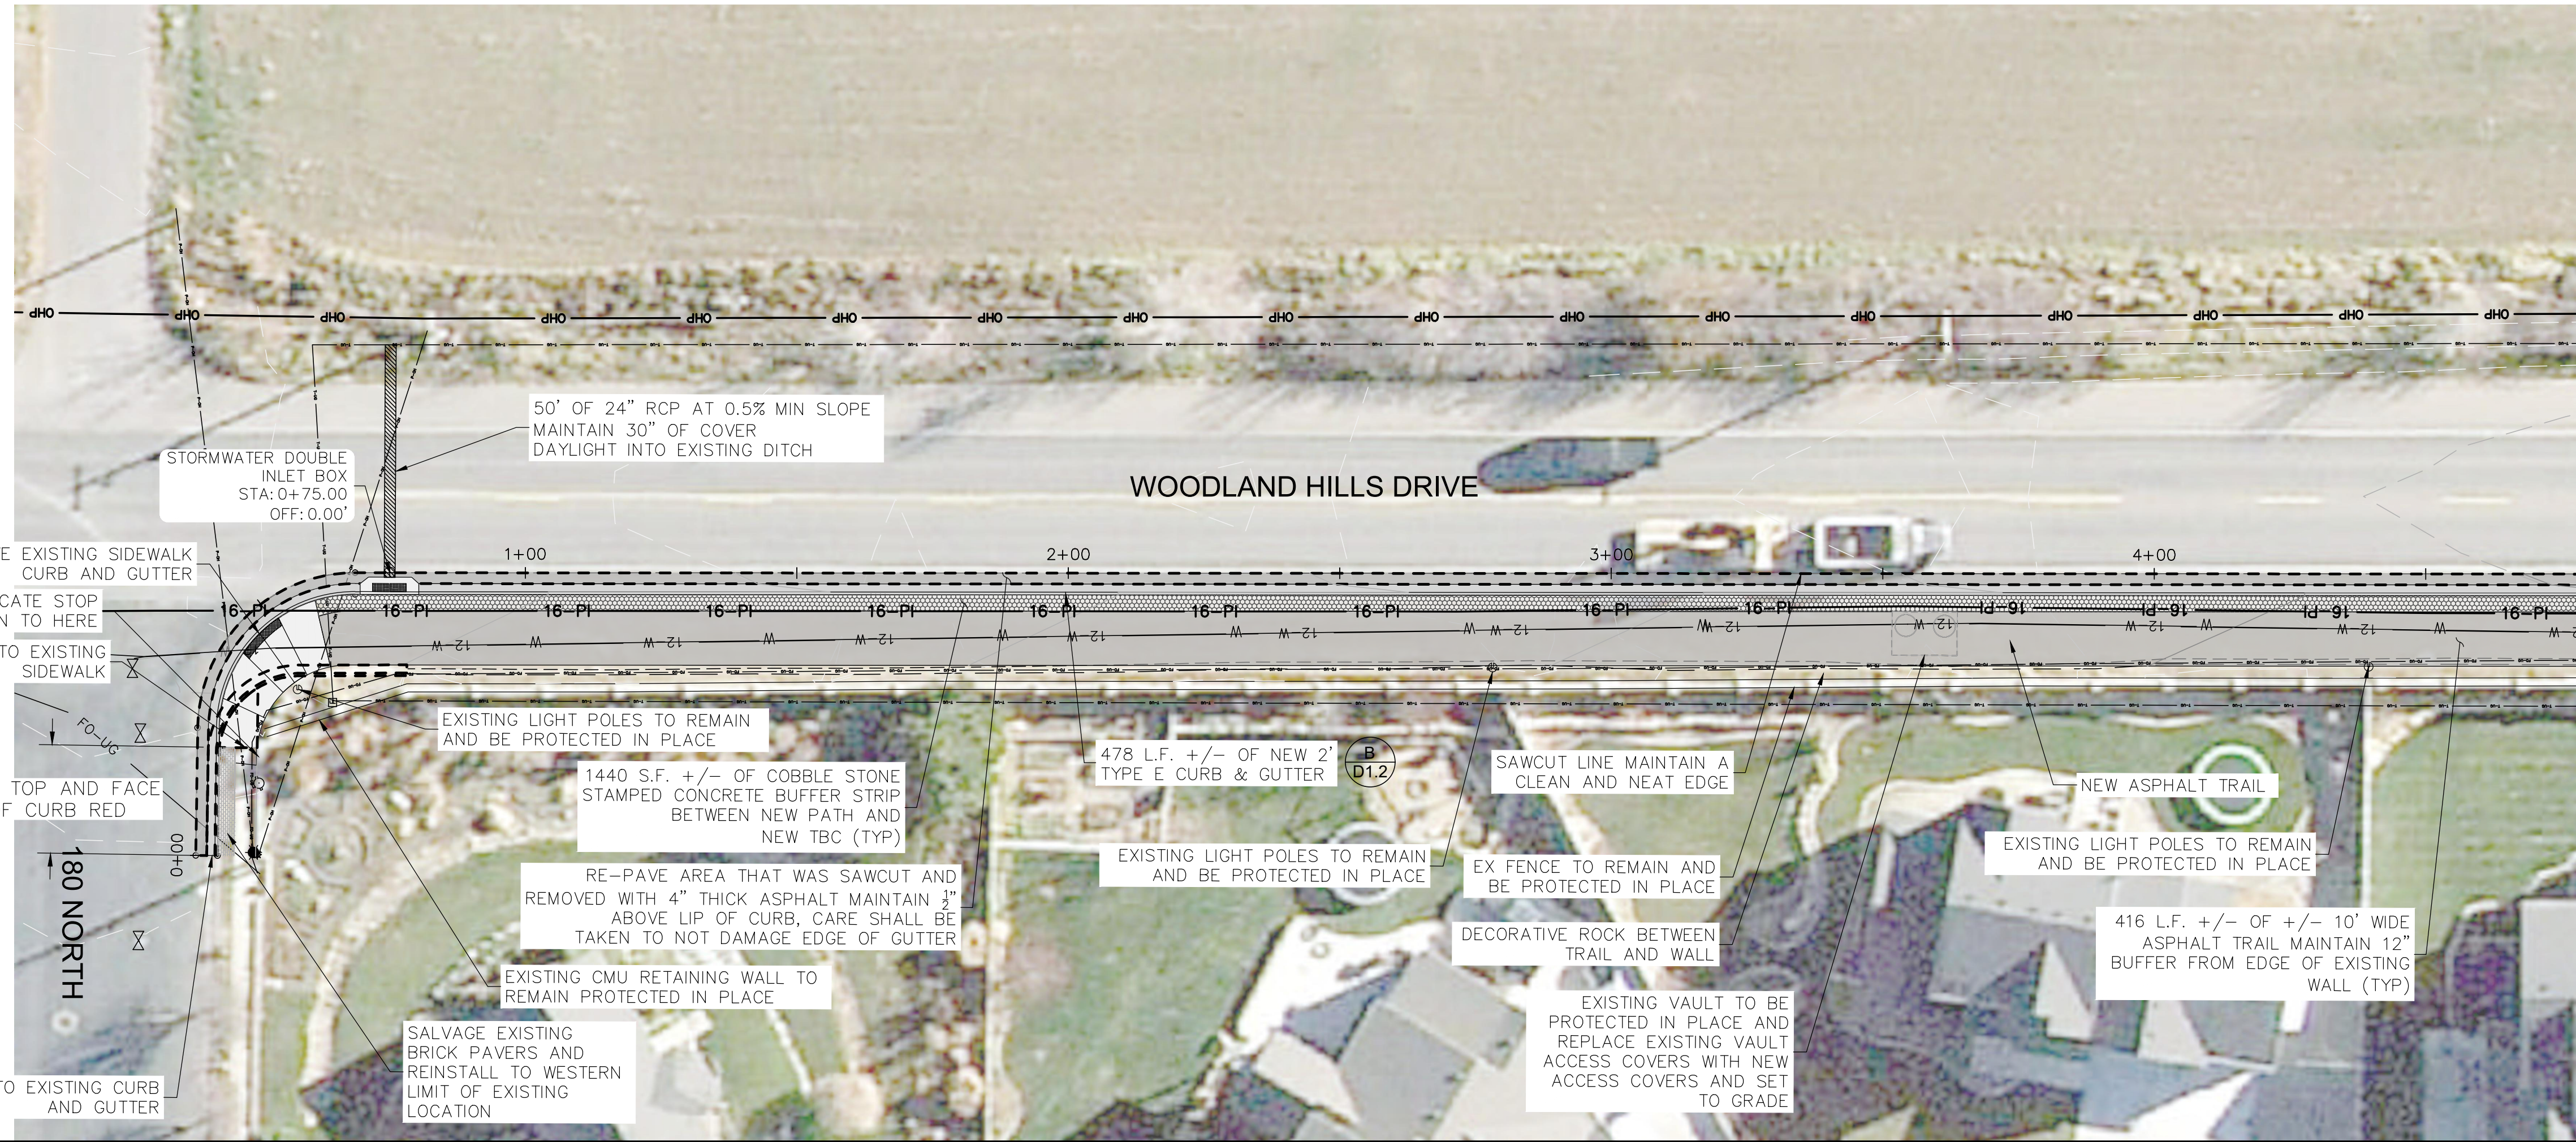

MATCH LINE - SHEET PP-2

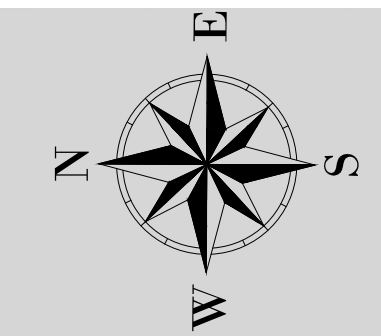

ASPHALT CUT - 4' OFFSET TBC PROFILE

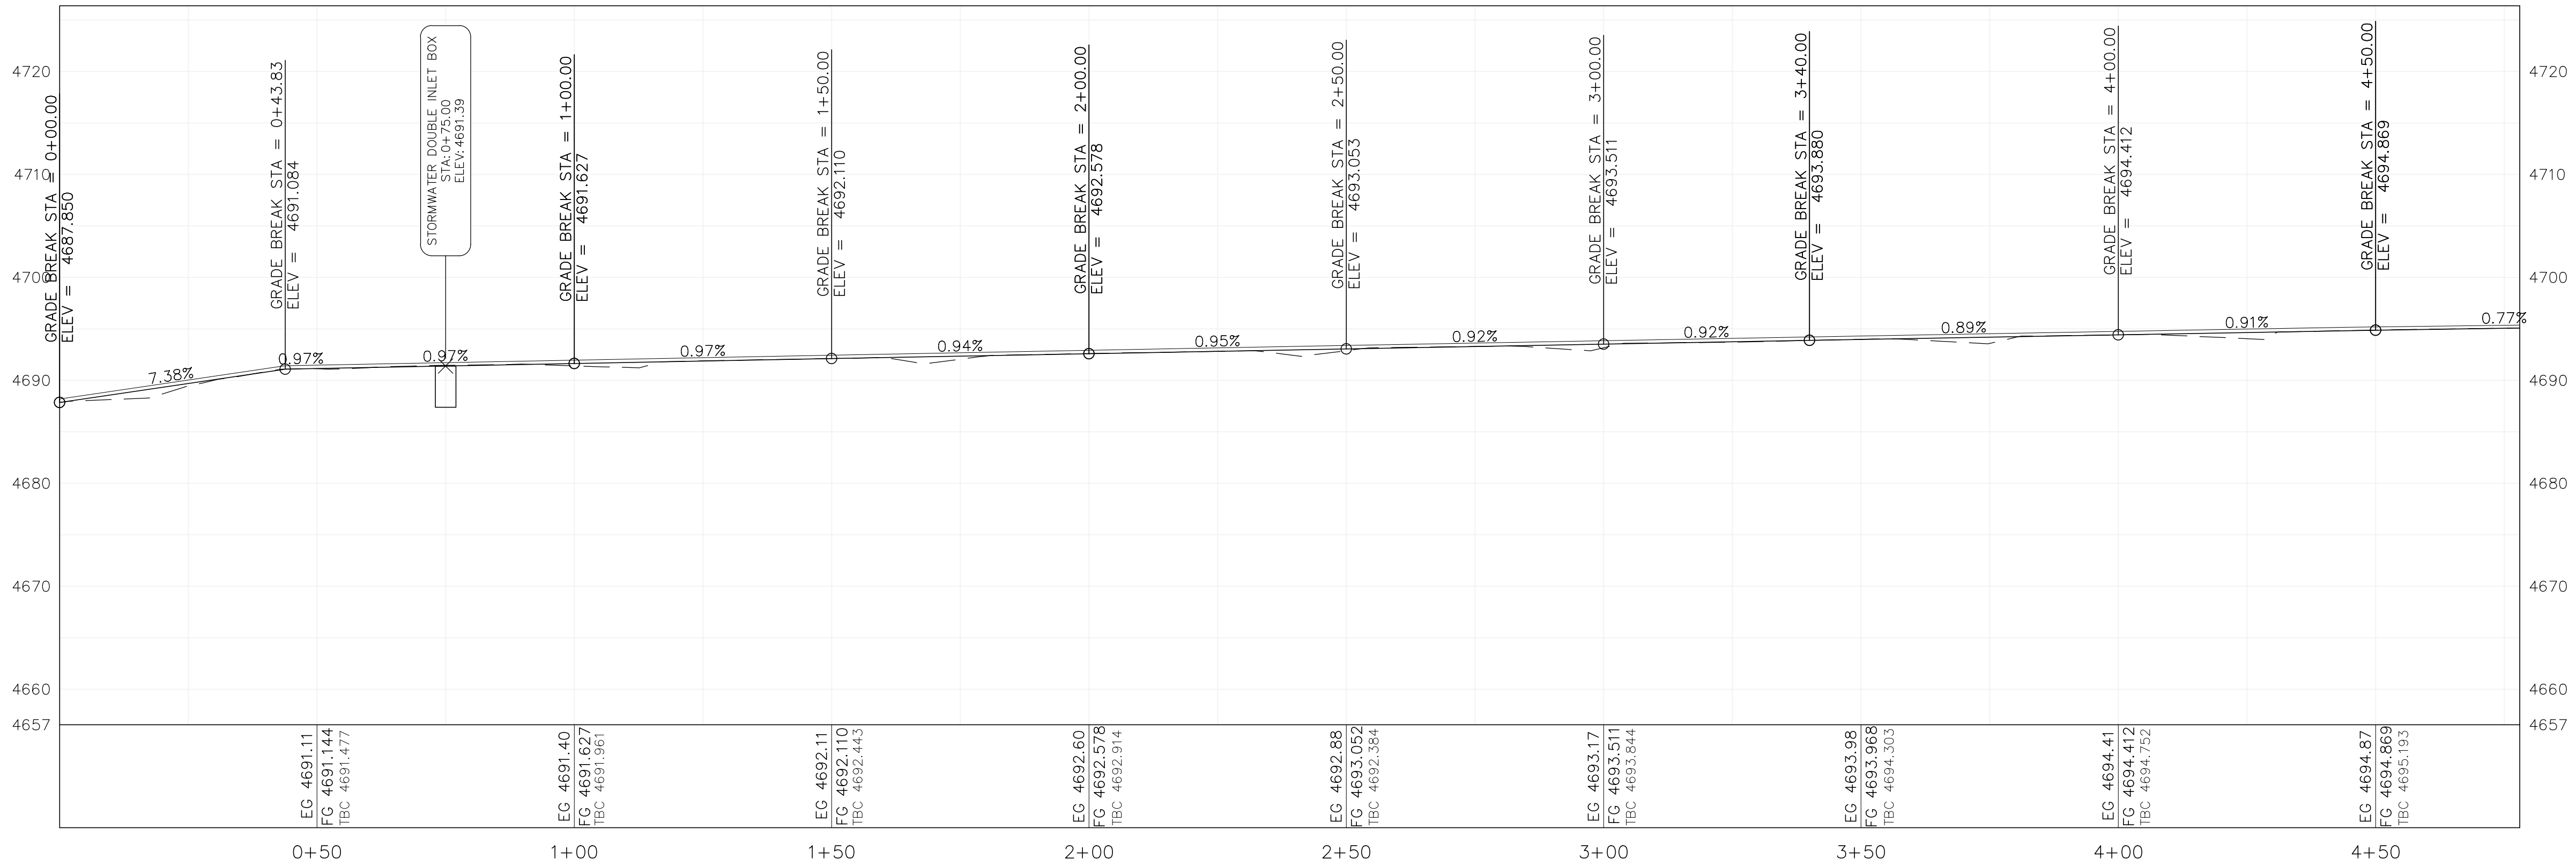


SHEET NOTES

1.

SHEET LEGEND

PLAN REVISIONS

A.	
----	--

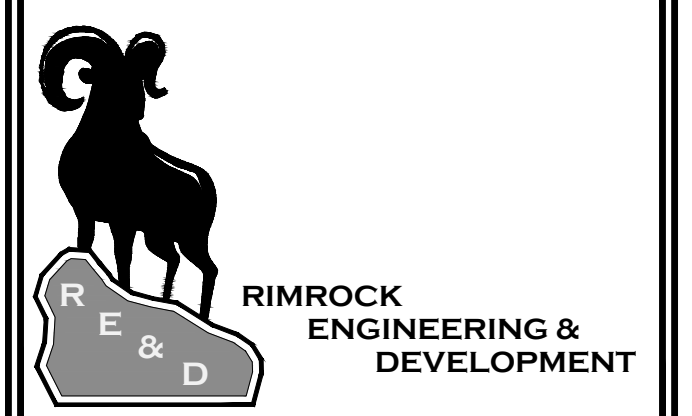

CAD TECH: CRS
 DESIGNER: CRS
 Q&A: JNS

CALL BLUE STAKES PRIOR TO DIGGING

PROJECT NAME
2 DRAGONS TRAIL IMPROVEMENTS, 2025



SHEET NAME
PLAN & PROFILE

PLAN SUBMITTAL: BID

SCALE:
 11"x17" 24"x36"
 VERT. 1"=10' 1"=20'
 HORIZ. 1"=5' 1"=10'

SHEET NUMBER
PP-1

BID SET
 7/17/25

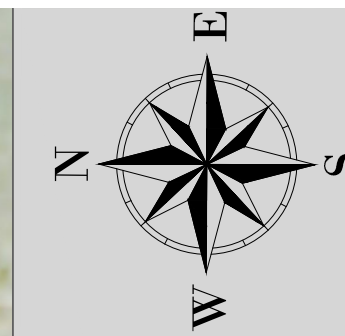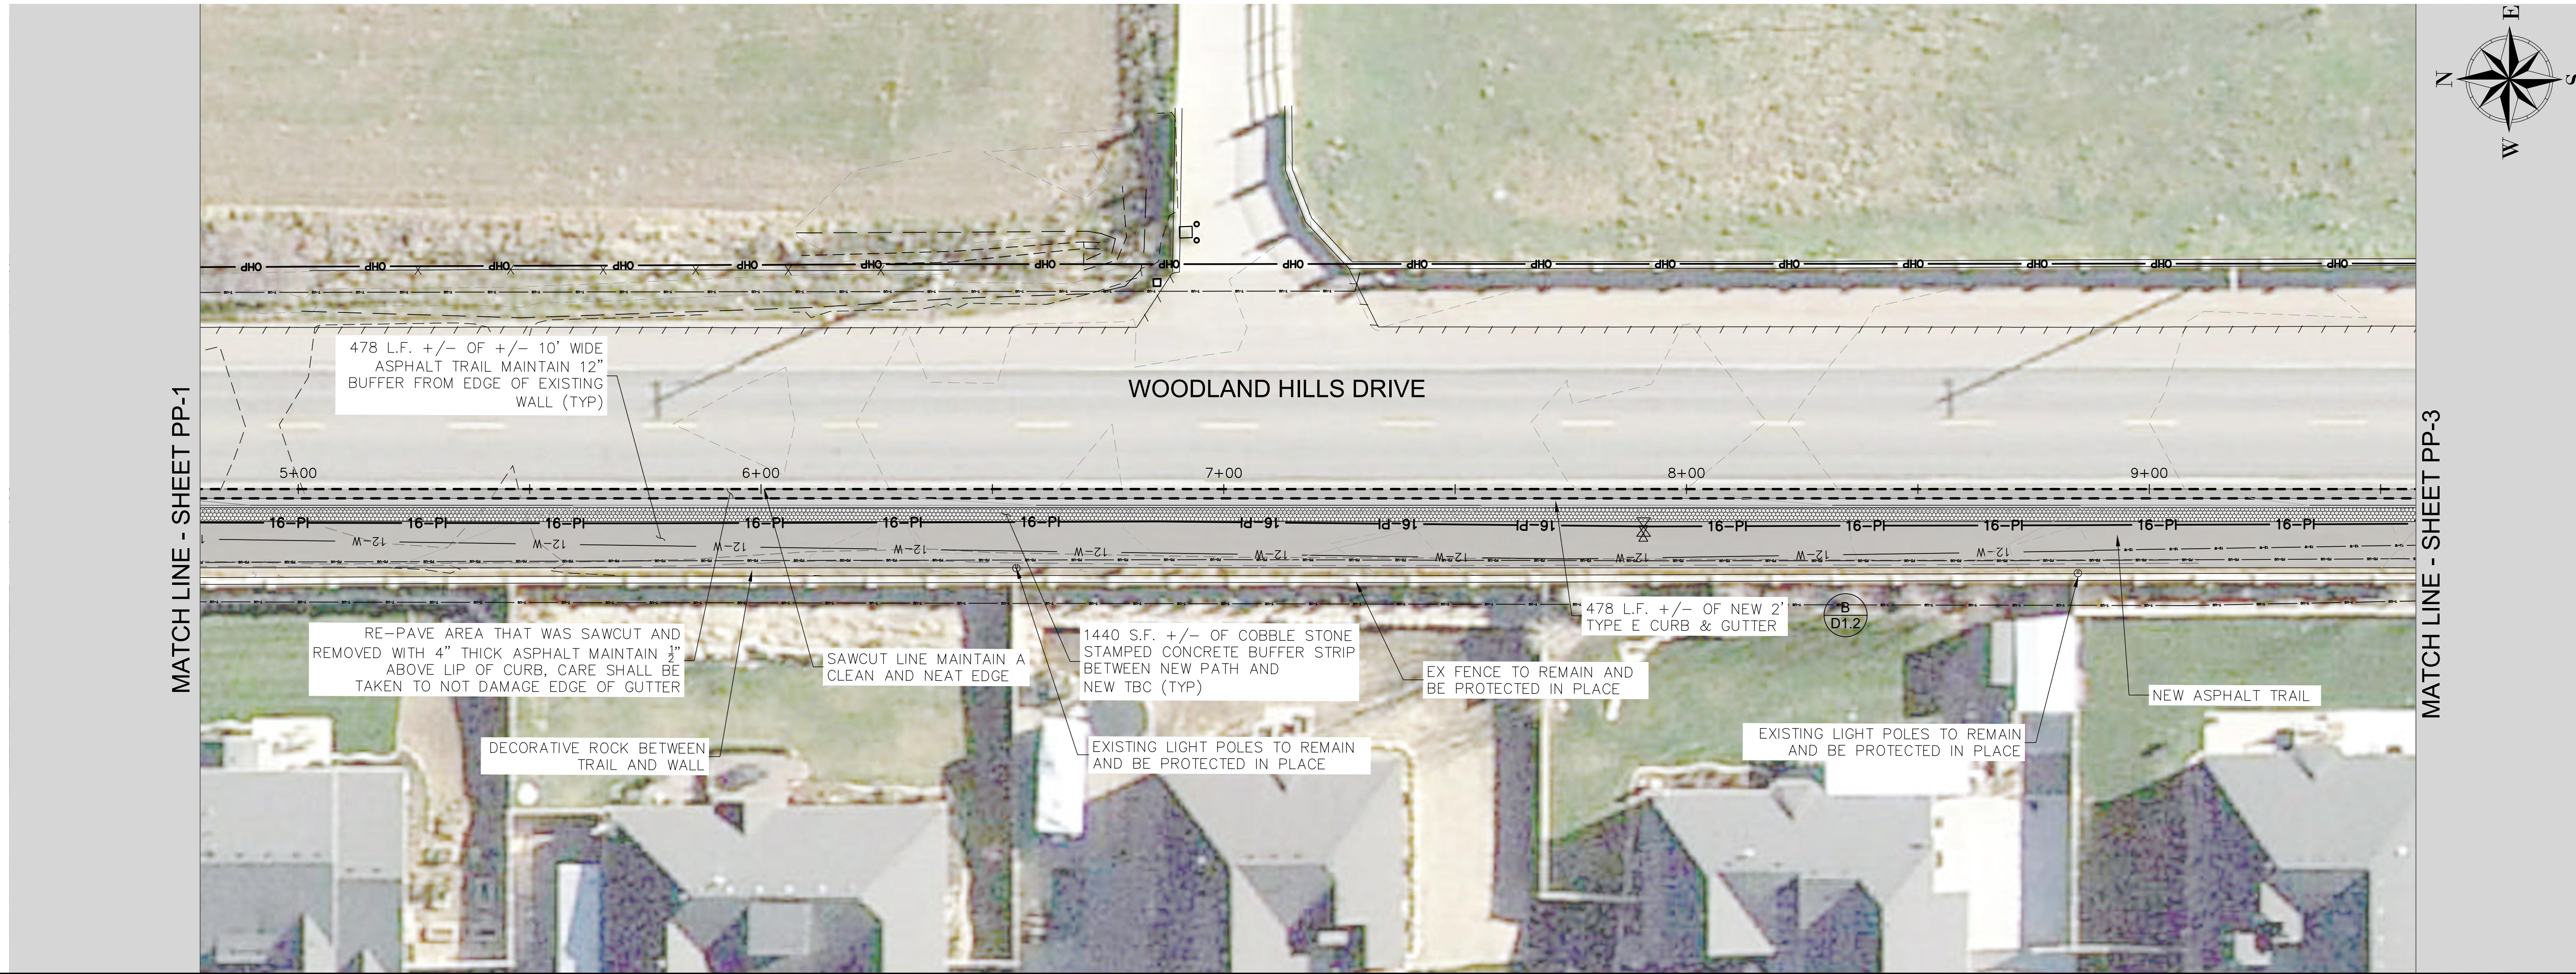

SHEET NOTES


1.

SHEET LEGEND


PLAN REVISIONS

A.	

ASPHALT CUT - 4' OFFSET TBC PROFILE

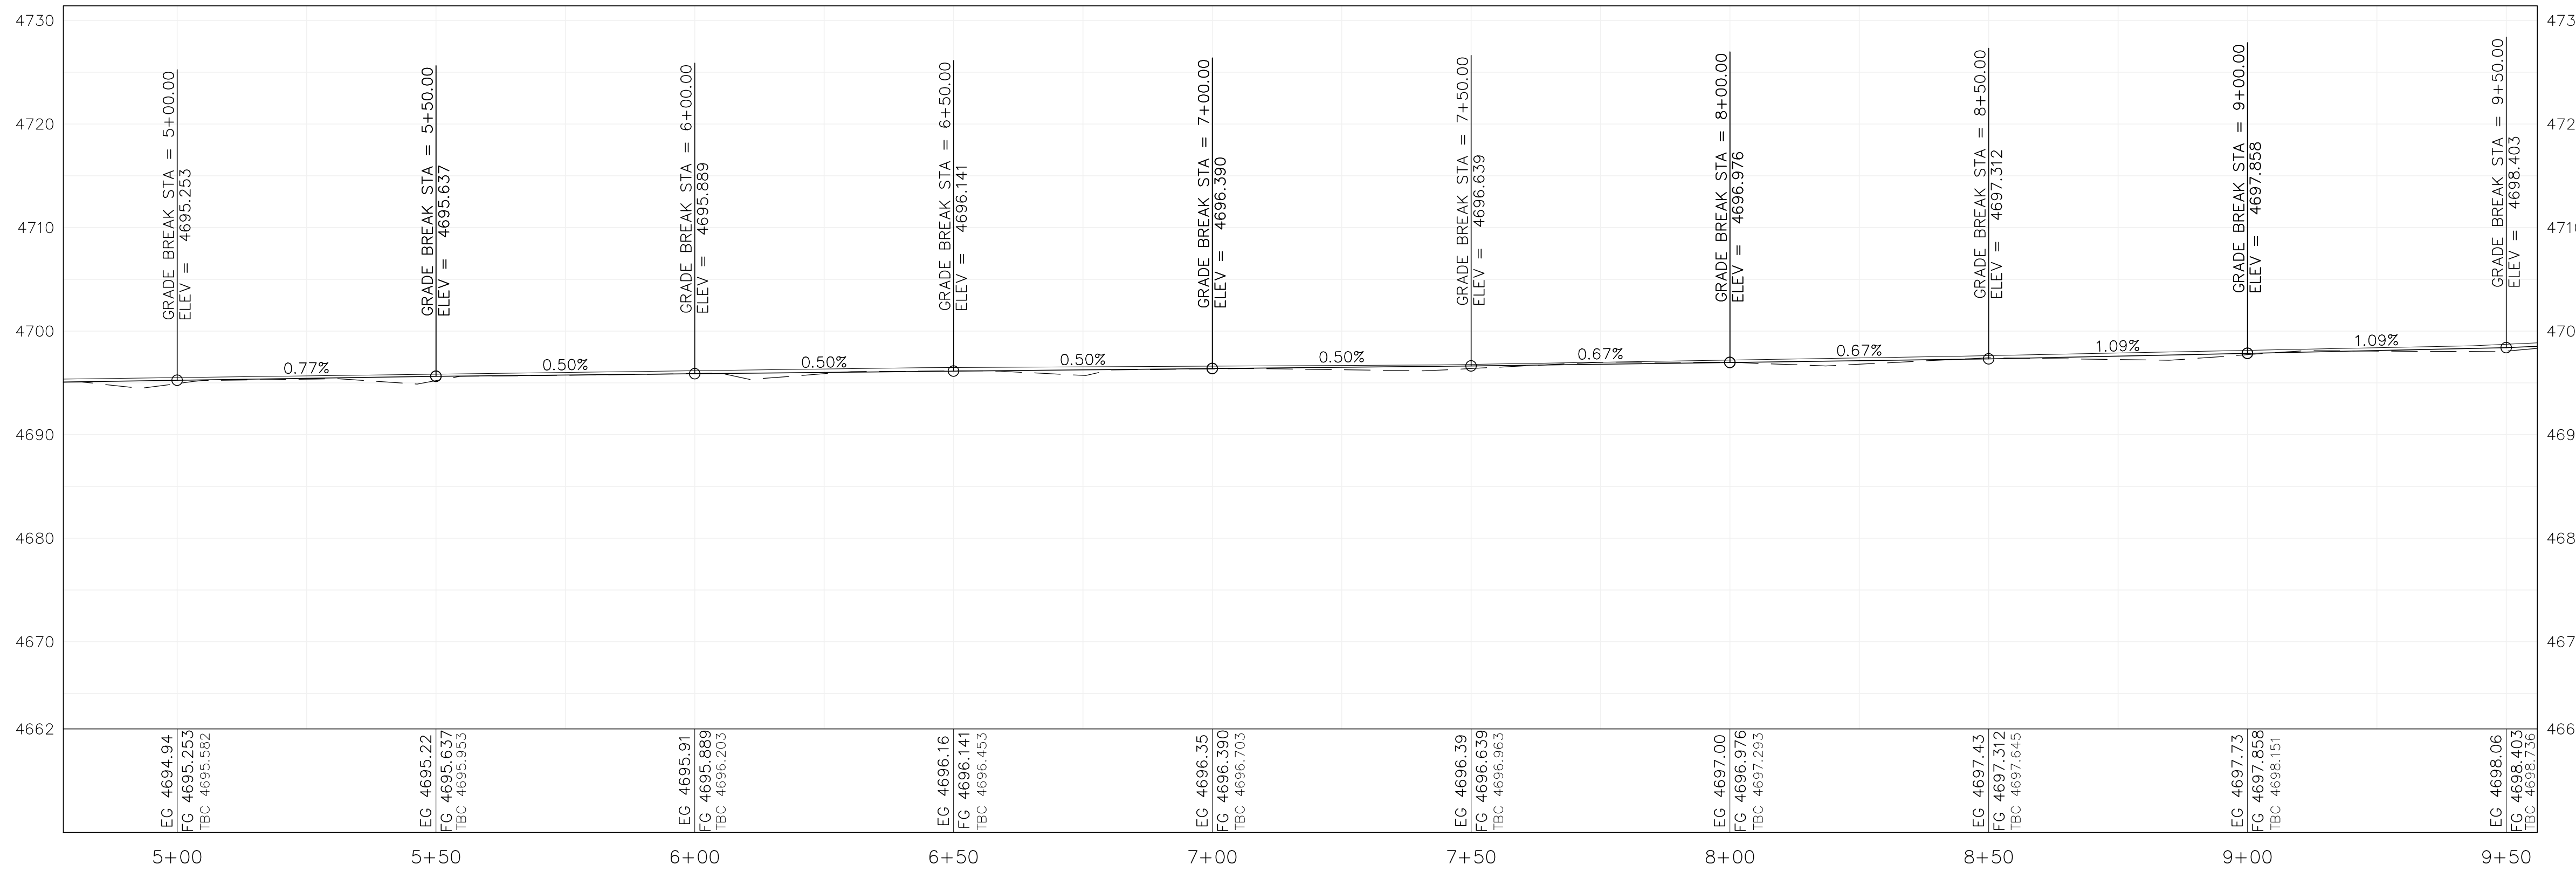

PLAN REVISIONS	
A.	

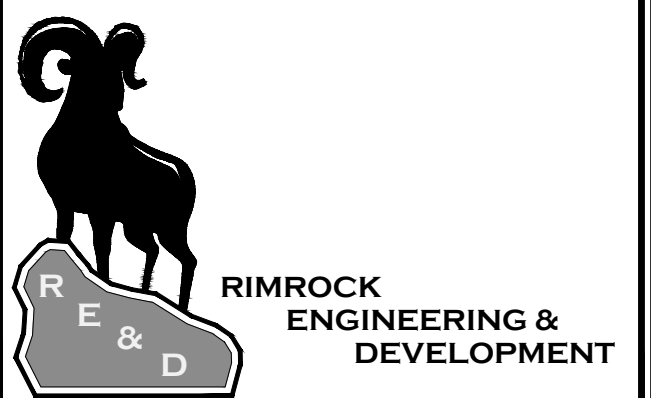

CAD TECH: CRS
 DESIGNER: CRS
 Q&A: JNS

CALL BLUE STAKES PRIOR TO DIGGING

PROJECT NAME
2 DRAGONS TRAIL IMPROVEMENTS, 2025


SHEET NAME
PLAN & PROFILE

PLAN SUBMITTAL: BID

SCALE:
 11"x17" 24"x36"
 VERT. 1"=10' 1"=20'
 HORIZ. 1"=5' 1"=10'

SHEET NUMBER
PP-2

BID SET
 7/17/25

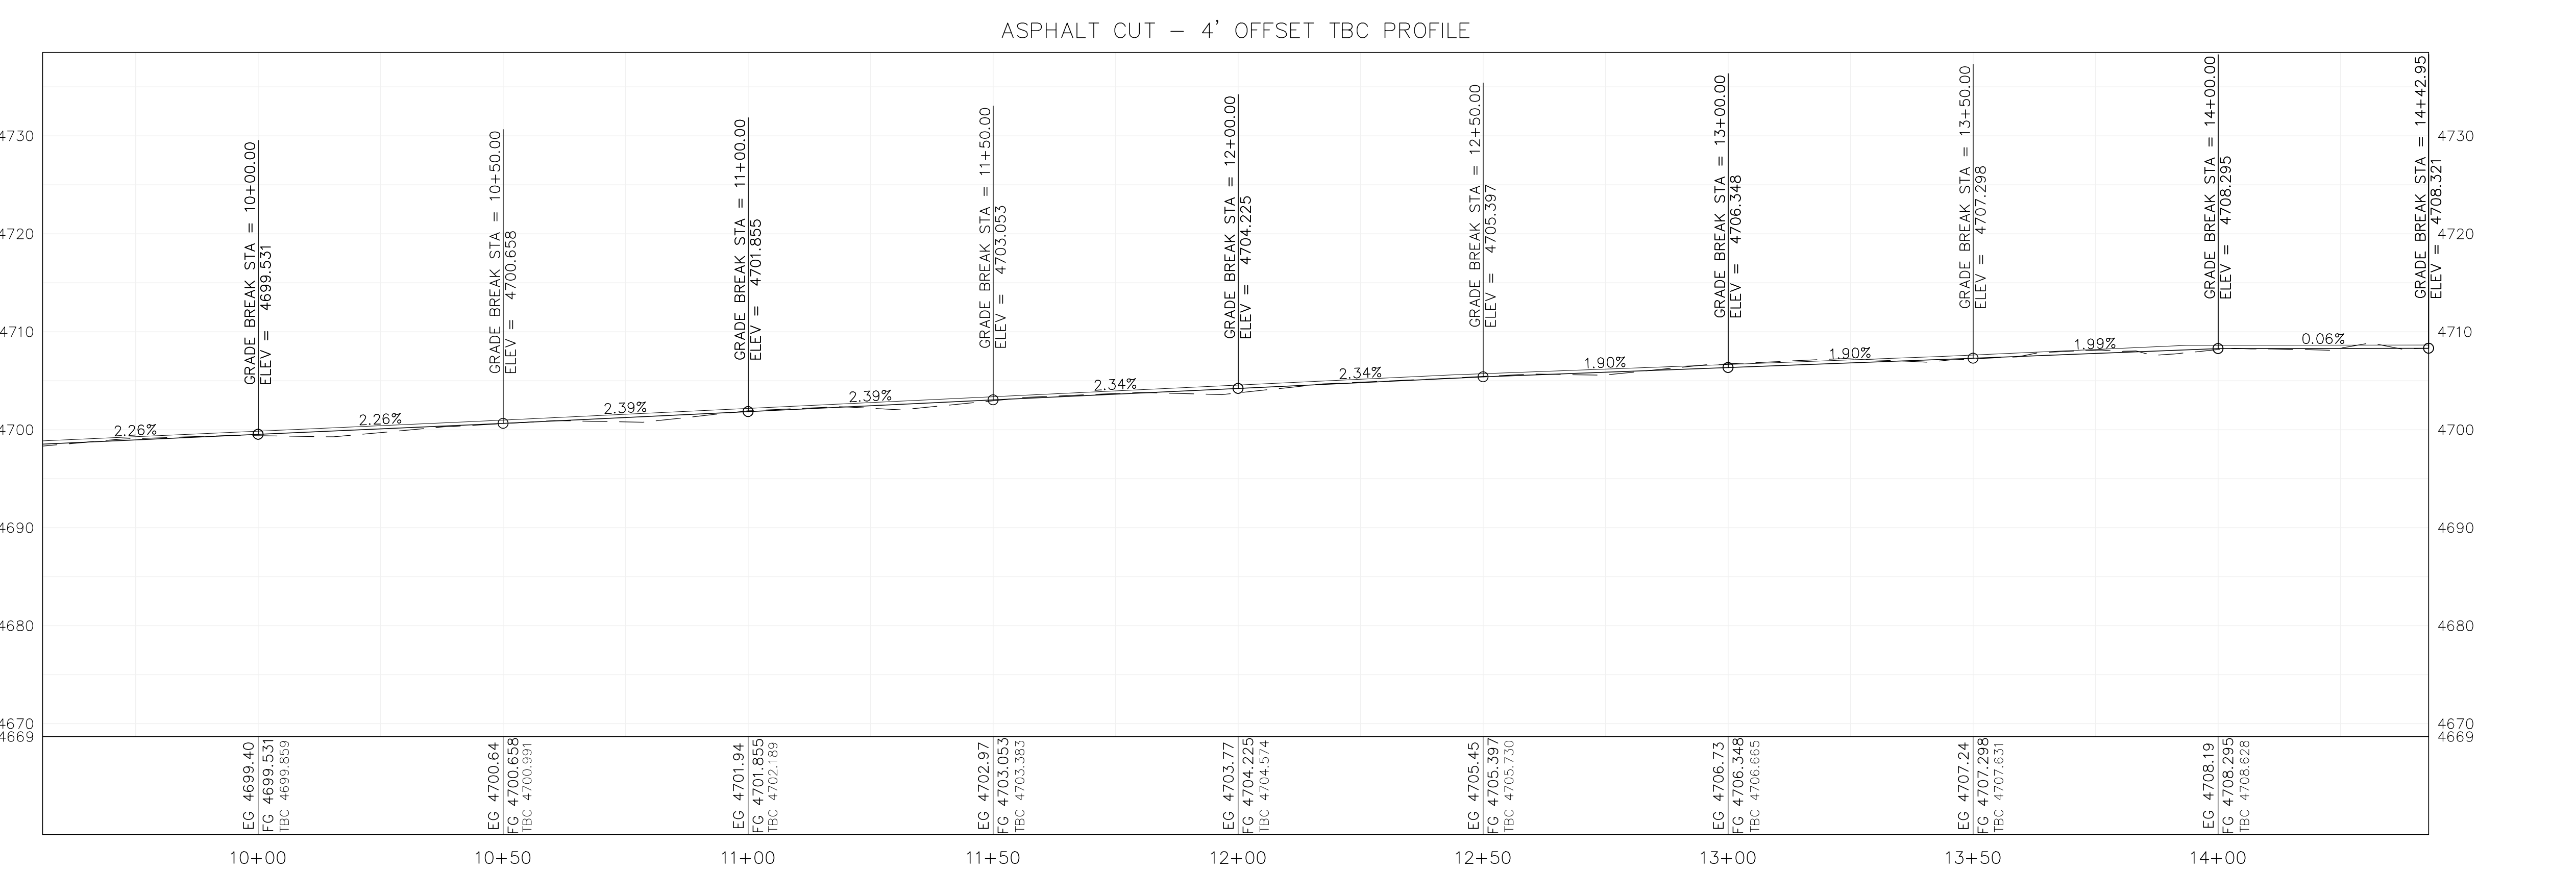


SHEET NOTES

1.

SHEET LEGEND

PLAN REVISIONS

A.	

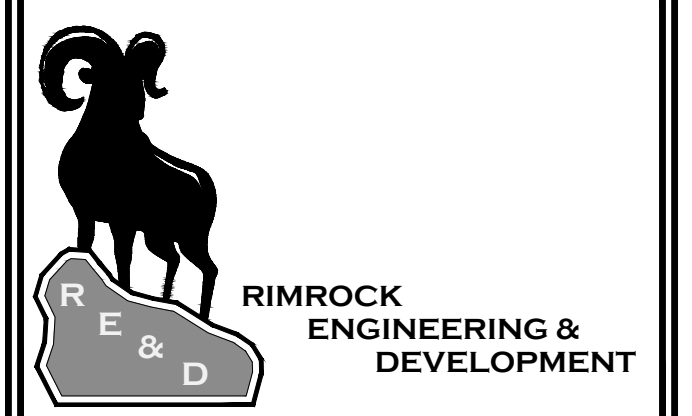

CAD TECH: CRS
 DESIGNER: CRS
 Q&A: JNS

CALL BLUE STAKES PRIOR TO DIGGING

PROJECT NAME
2 DRAGONS TRAIL IMPROVEMENTS, 2025



SHEET NAME
PLAN & PROFILE

PLAN SUBMITTAL: BID

SCALE:
 11"x17" 24"x36"
 VERT. 1"=10' 1"=20'
 HORIZ. 1"=5' 1"=10'

SHEET NUMBER
PP-3

BID SET
 7/17/25

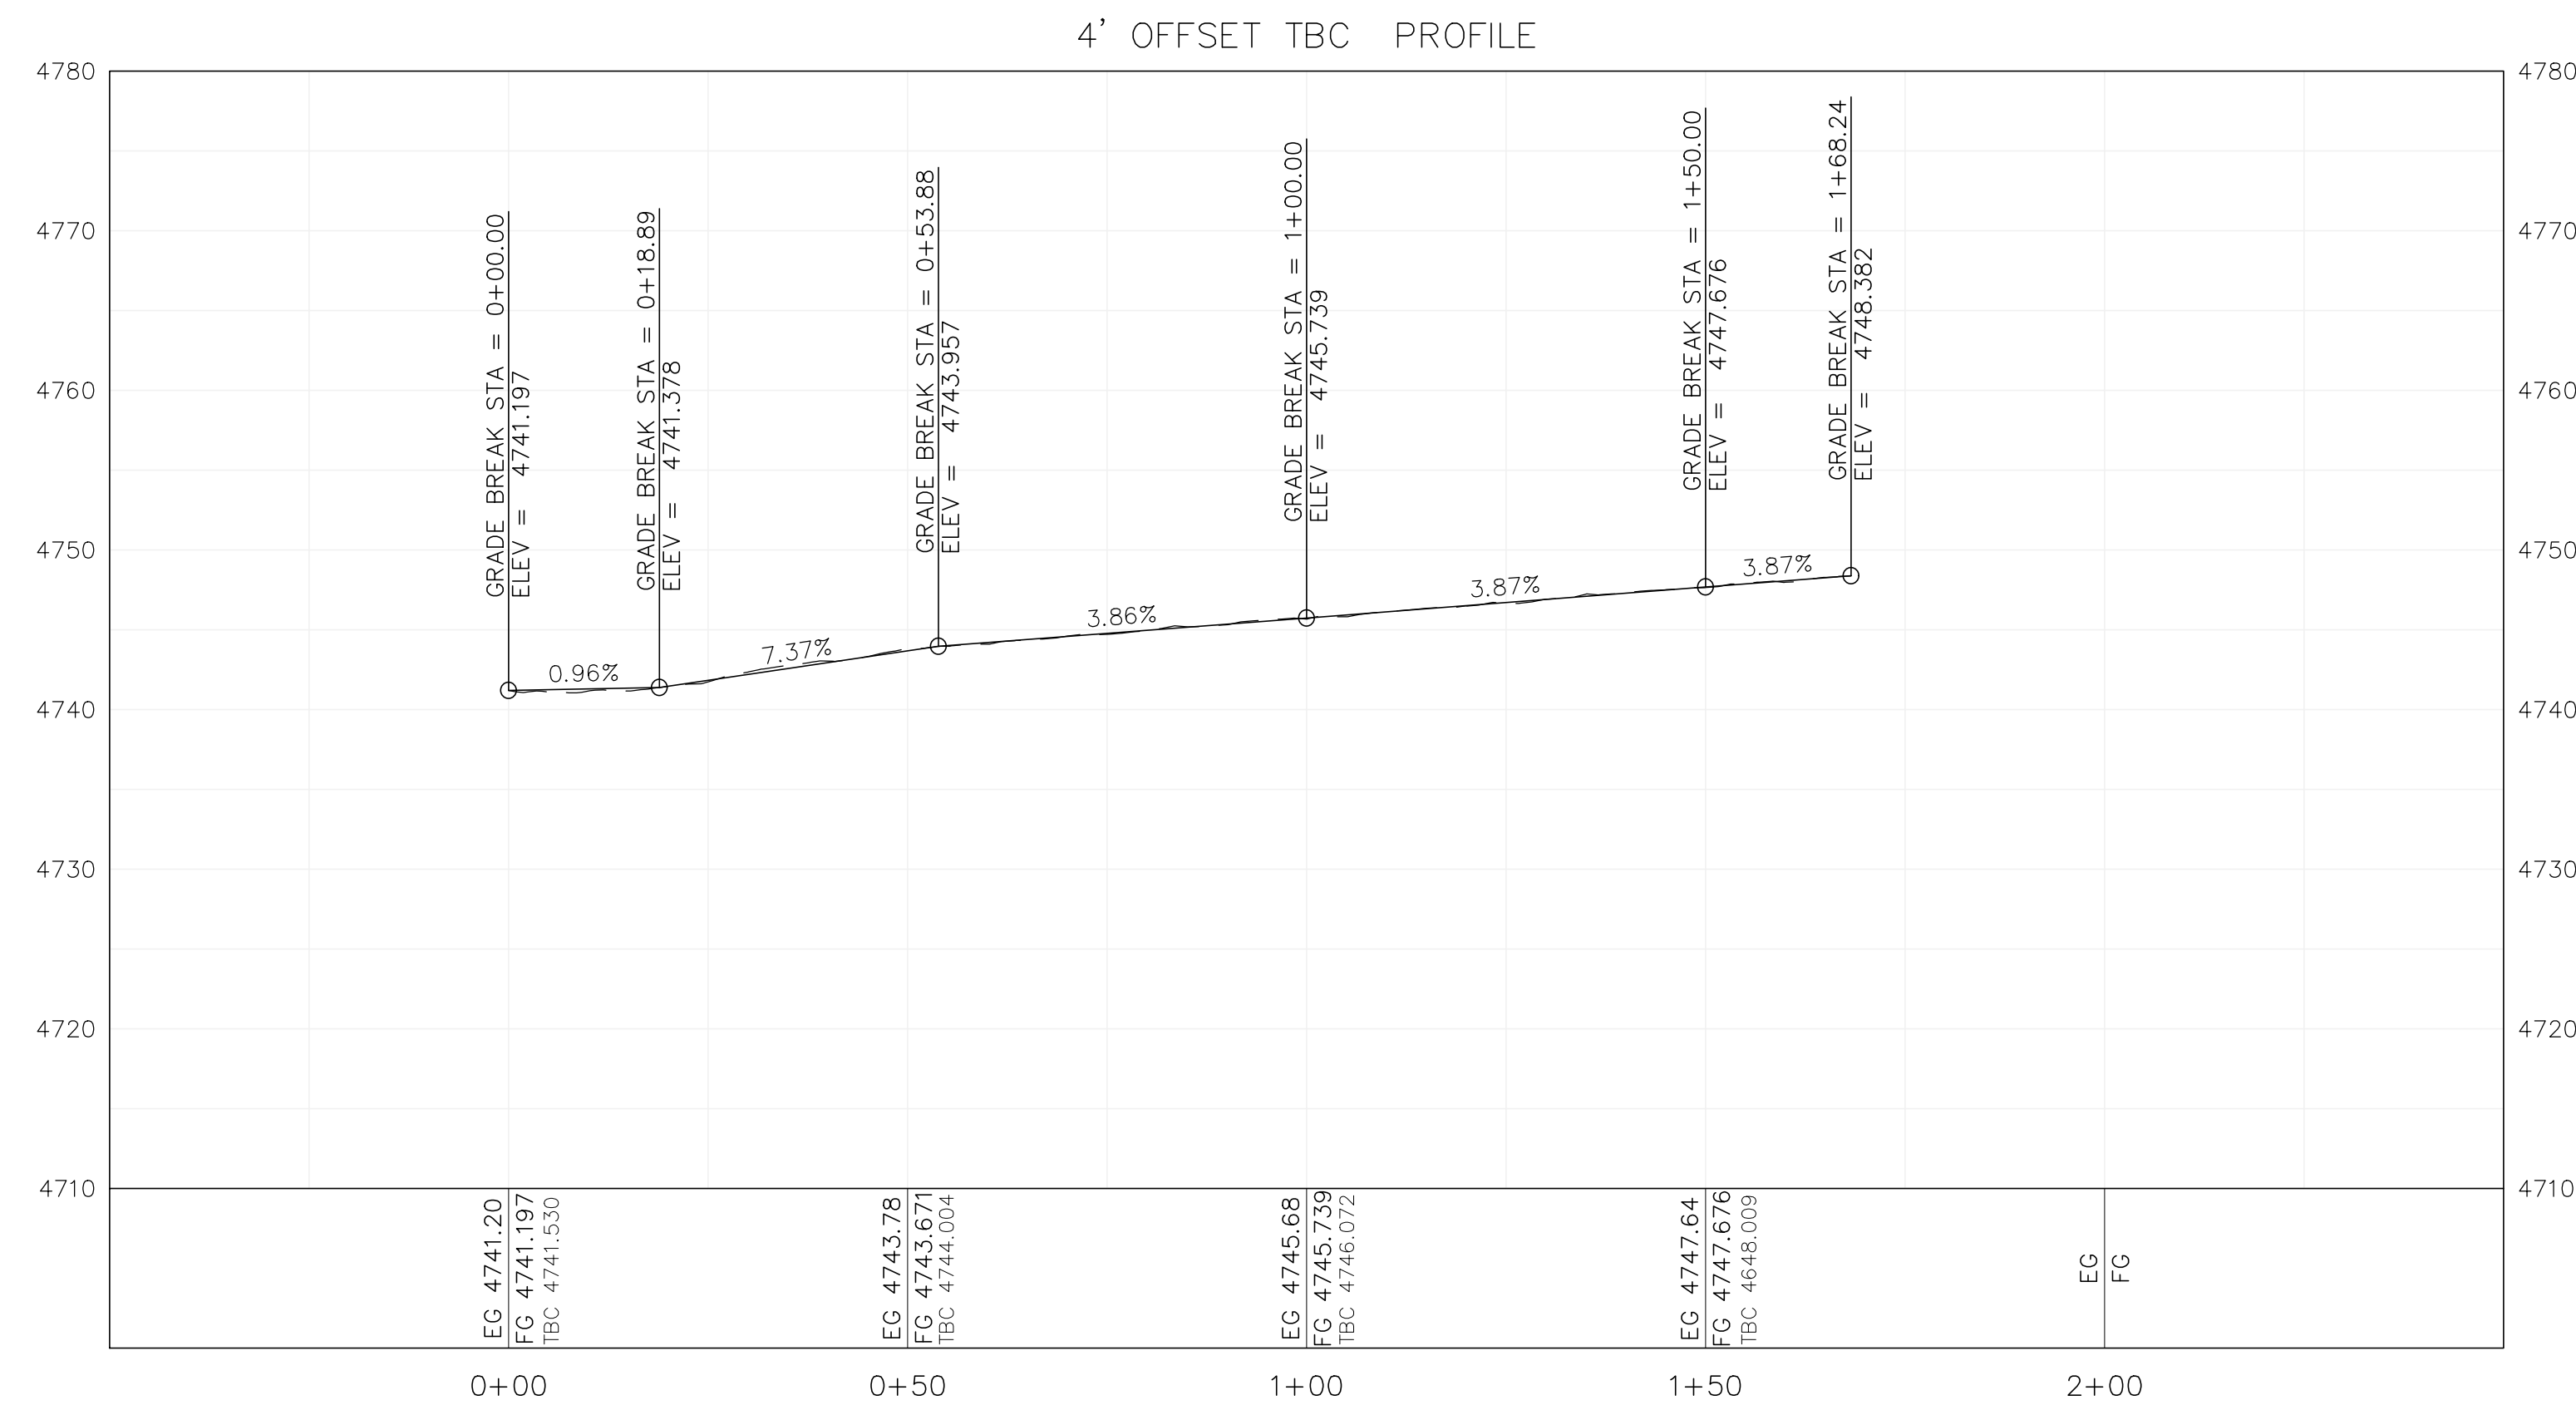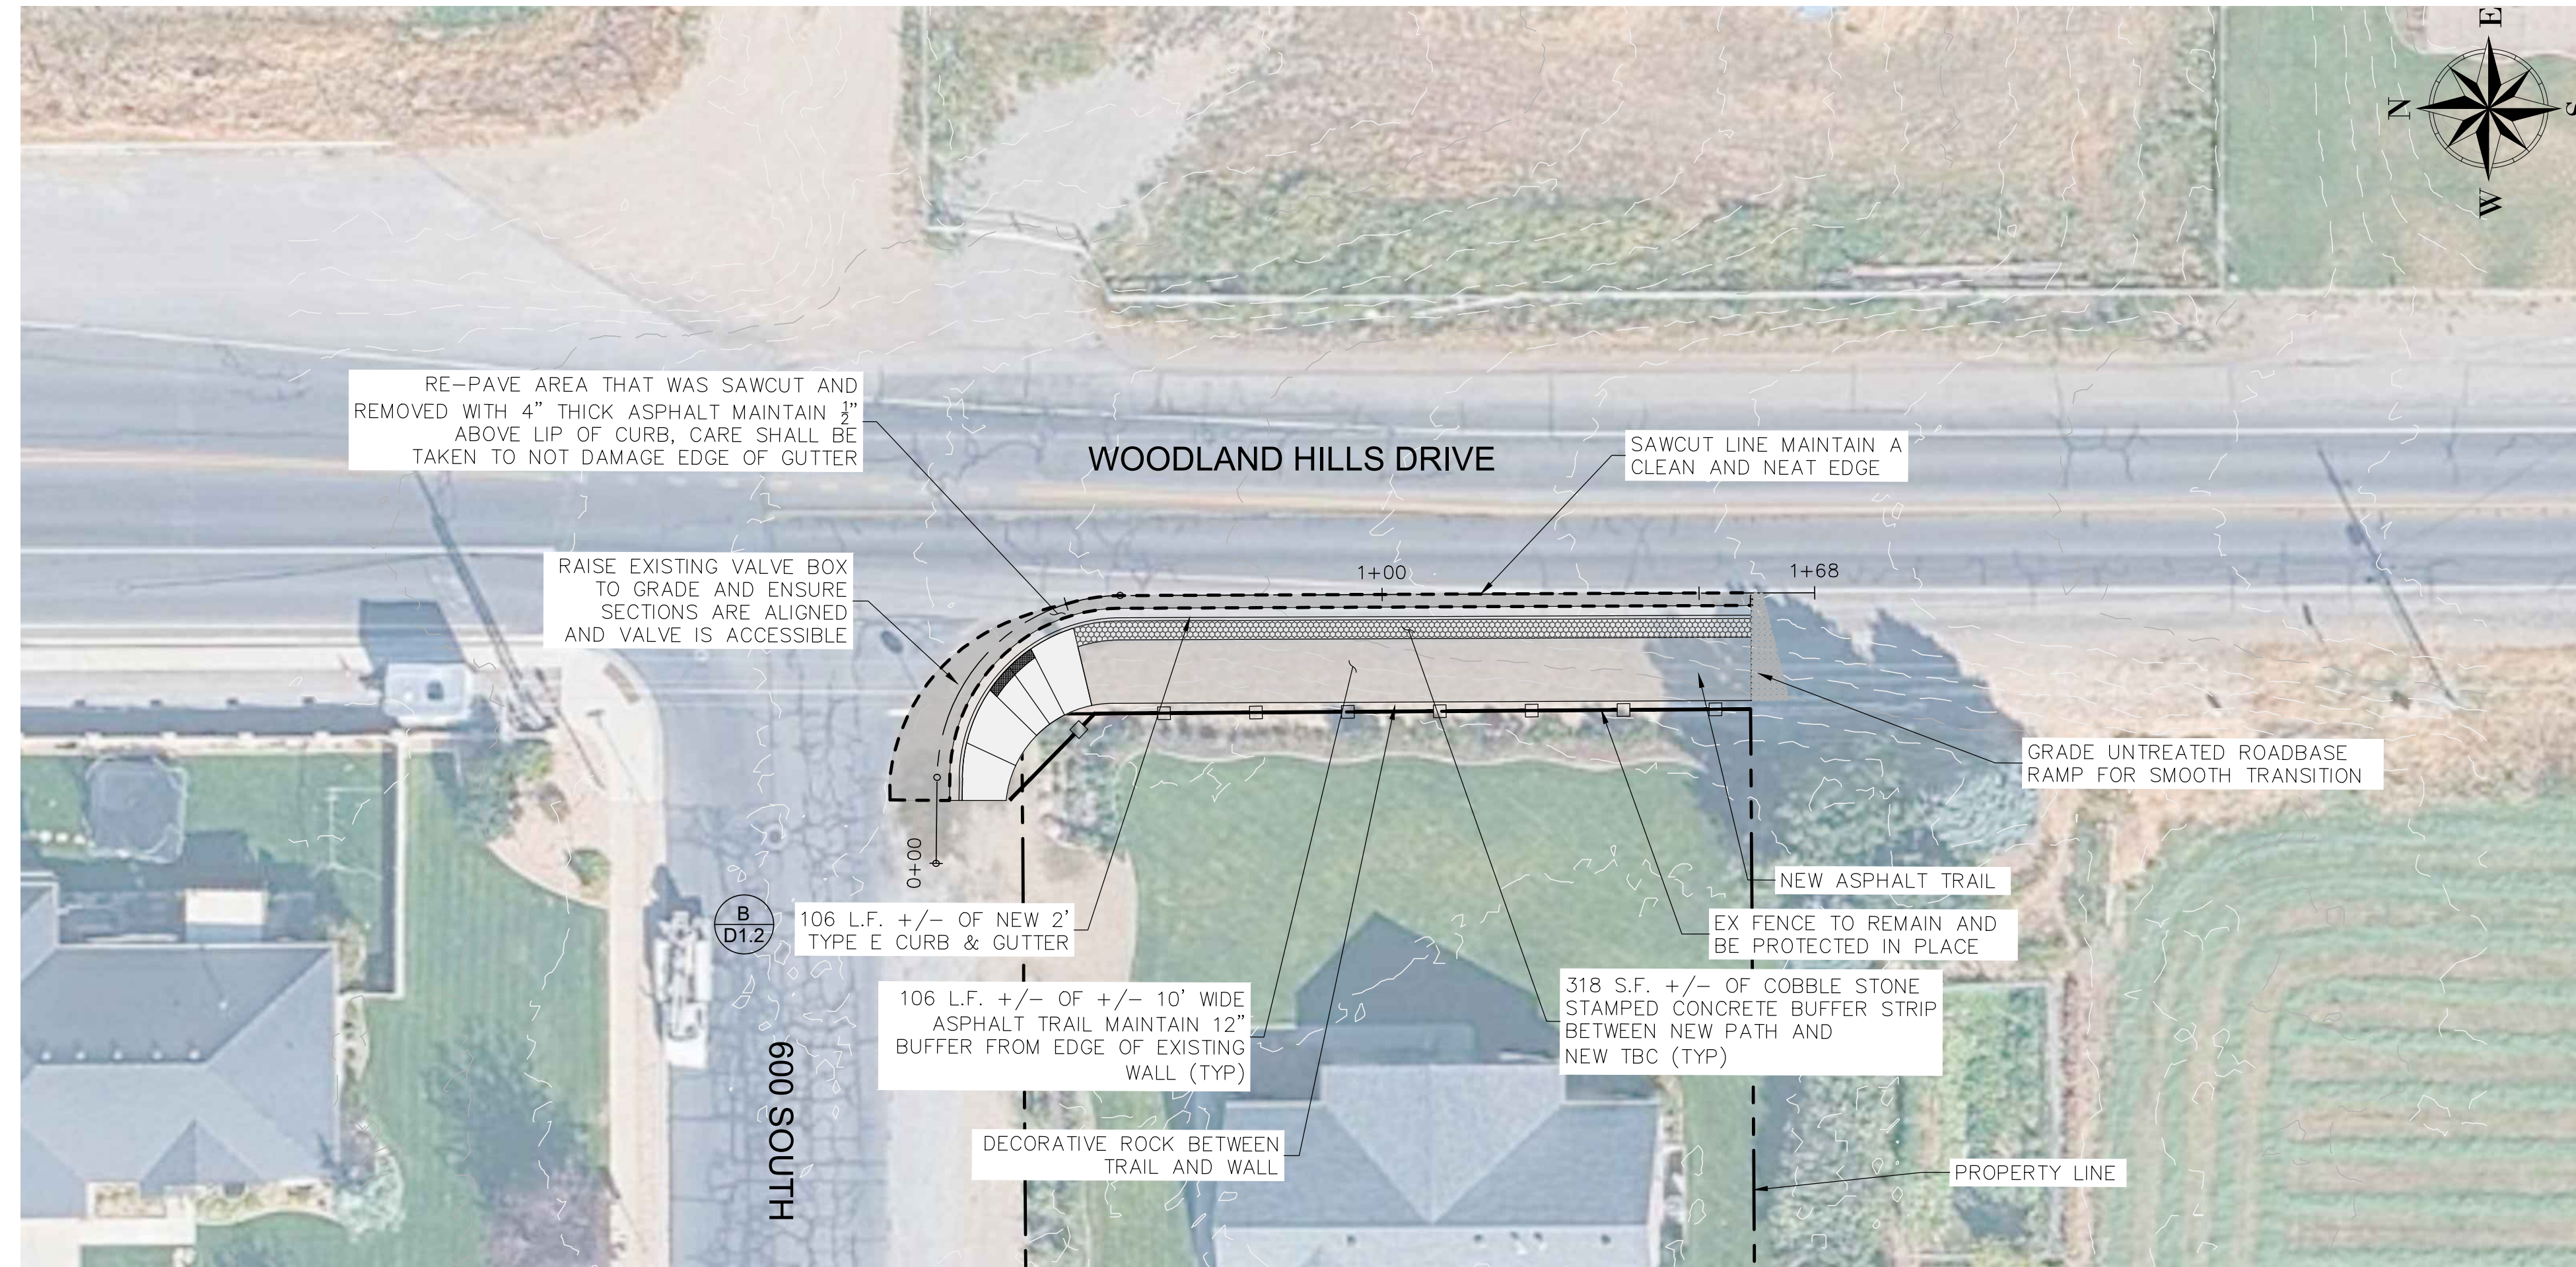


SHEET NOTES

1.

SHEET LEGEND

PLAN REVISIONS

A.	
----	--

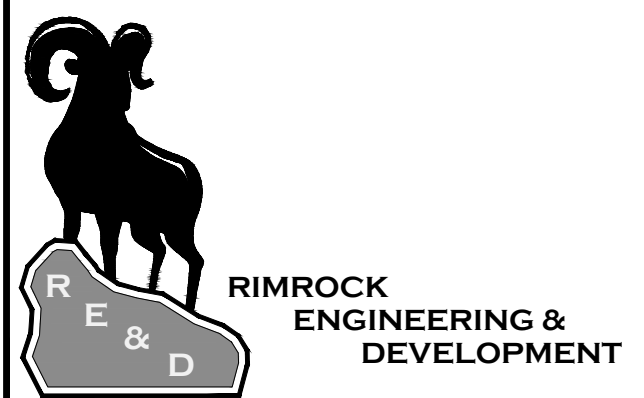

CAD TECH: CRS
 DESIGNER: CRS
 Q&A: JNS

CALL BLUE STAKES PRIOR TO DIGGING

PROJECT NAME
2 DRAGONS TRAIL IMPROVEMENTS, 2025

SHEET NAME
PLAN & PROFILE

PLAN SUBMITTAL: BID

SCALE:
 11"x17" 24"x36"
 VERT. 1"=10' 1"=20'
 HORIZ. 1"=5' 1"=10'

SHEET NUMBER
PP-4

BID SET
 7/17/25

