

PROVIDENCE CITY MASTER PLAN

SHEET No. 2
REVISED 03-15-02

WATER SYSTEM PLAN

THIS MAP IS A CONCEPT PLAN FOR FUTURE WATER MAINS WITHIN THE CURRENT & FUTURE CITY BOUNDARIES.




PREPARED BY KNIGHTON & CROW, P.C.
89 WEST SOLE, COURSE ROAD, BUTTE, UT 84321
Project No. 01-077, 02-038

LEGEND

	PROVIDENCE CORPORATE LIMITS
	FUTURE PROVIDENCE CORP. LIMITS
	NEIGHBORING CITY LIMITS
	PARCEL
	SECTION CORNER
	PROPERTY TAX NUMBER
	AREA INSIDE EXISTING PROVIDENCE CITY CORPORATE LIMITS
	PRESSURE ZONE BOUNDARY
	EXISTING WATER MAIN
	EXISTING WELL OR OTHER FACILITY
	EXISTING RESERVOIR OR PUMP STATION
	FUTURE WATER MAIN
	FUTURE RESERVOIR OR PUMP STATION
	FUTURE PRESSURE REDUCING (PR) STATION

NOTE: THIS MAP IS ONLY A GENERAL CONCEPTUAL LAYOUT BASED ON THE PROVIDENCE CITY WATER SYSTEM MASTER PLAN (REVISED MARCH 2000). SEE THIS DOCUMENT FOR DETAILS.

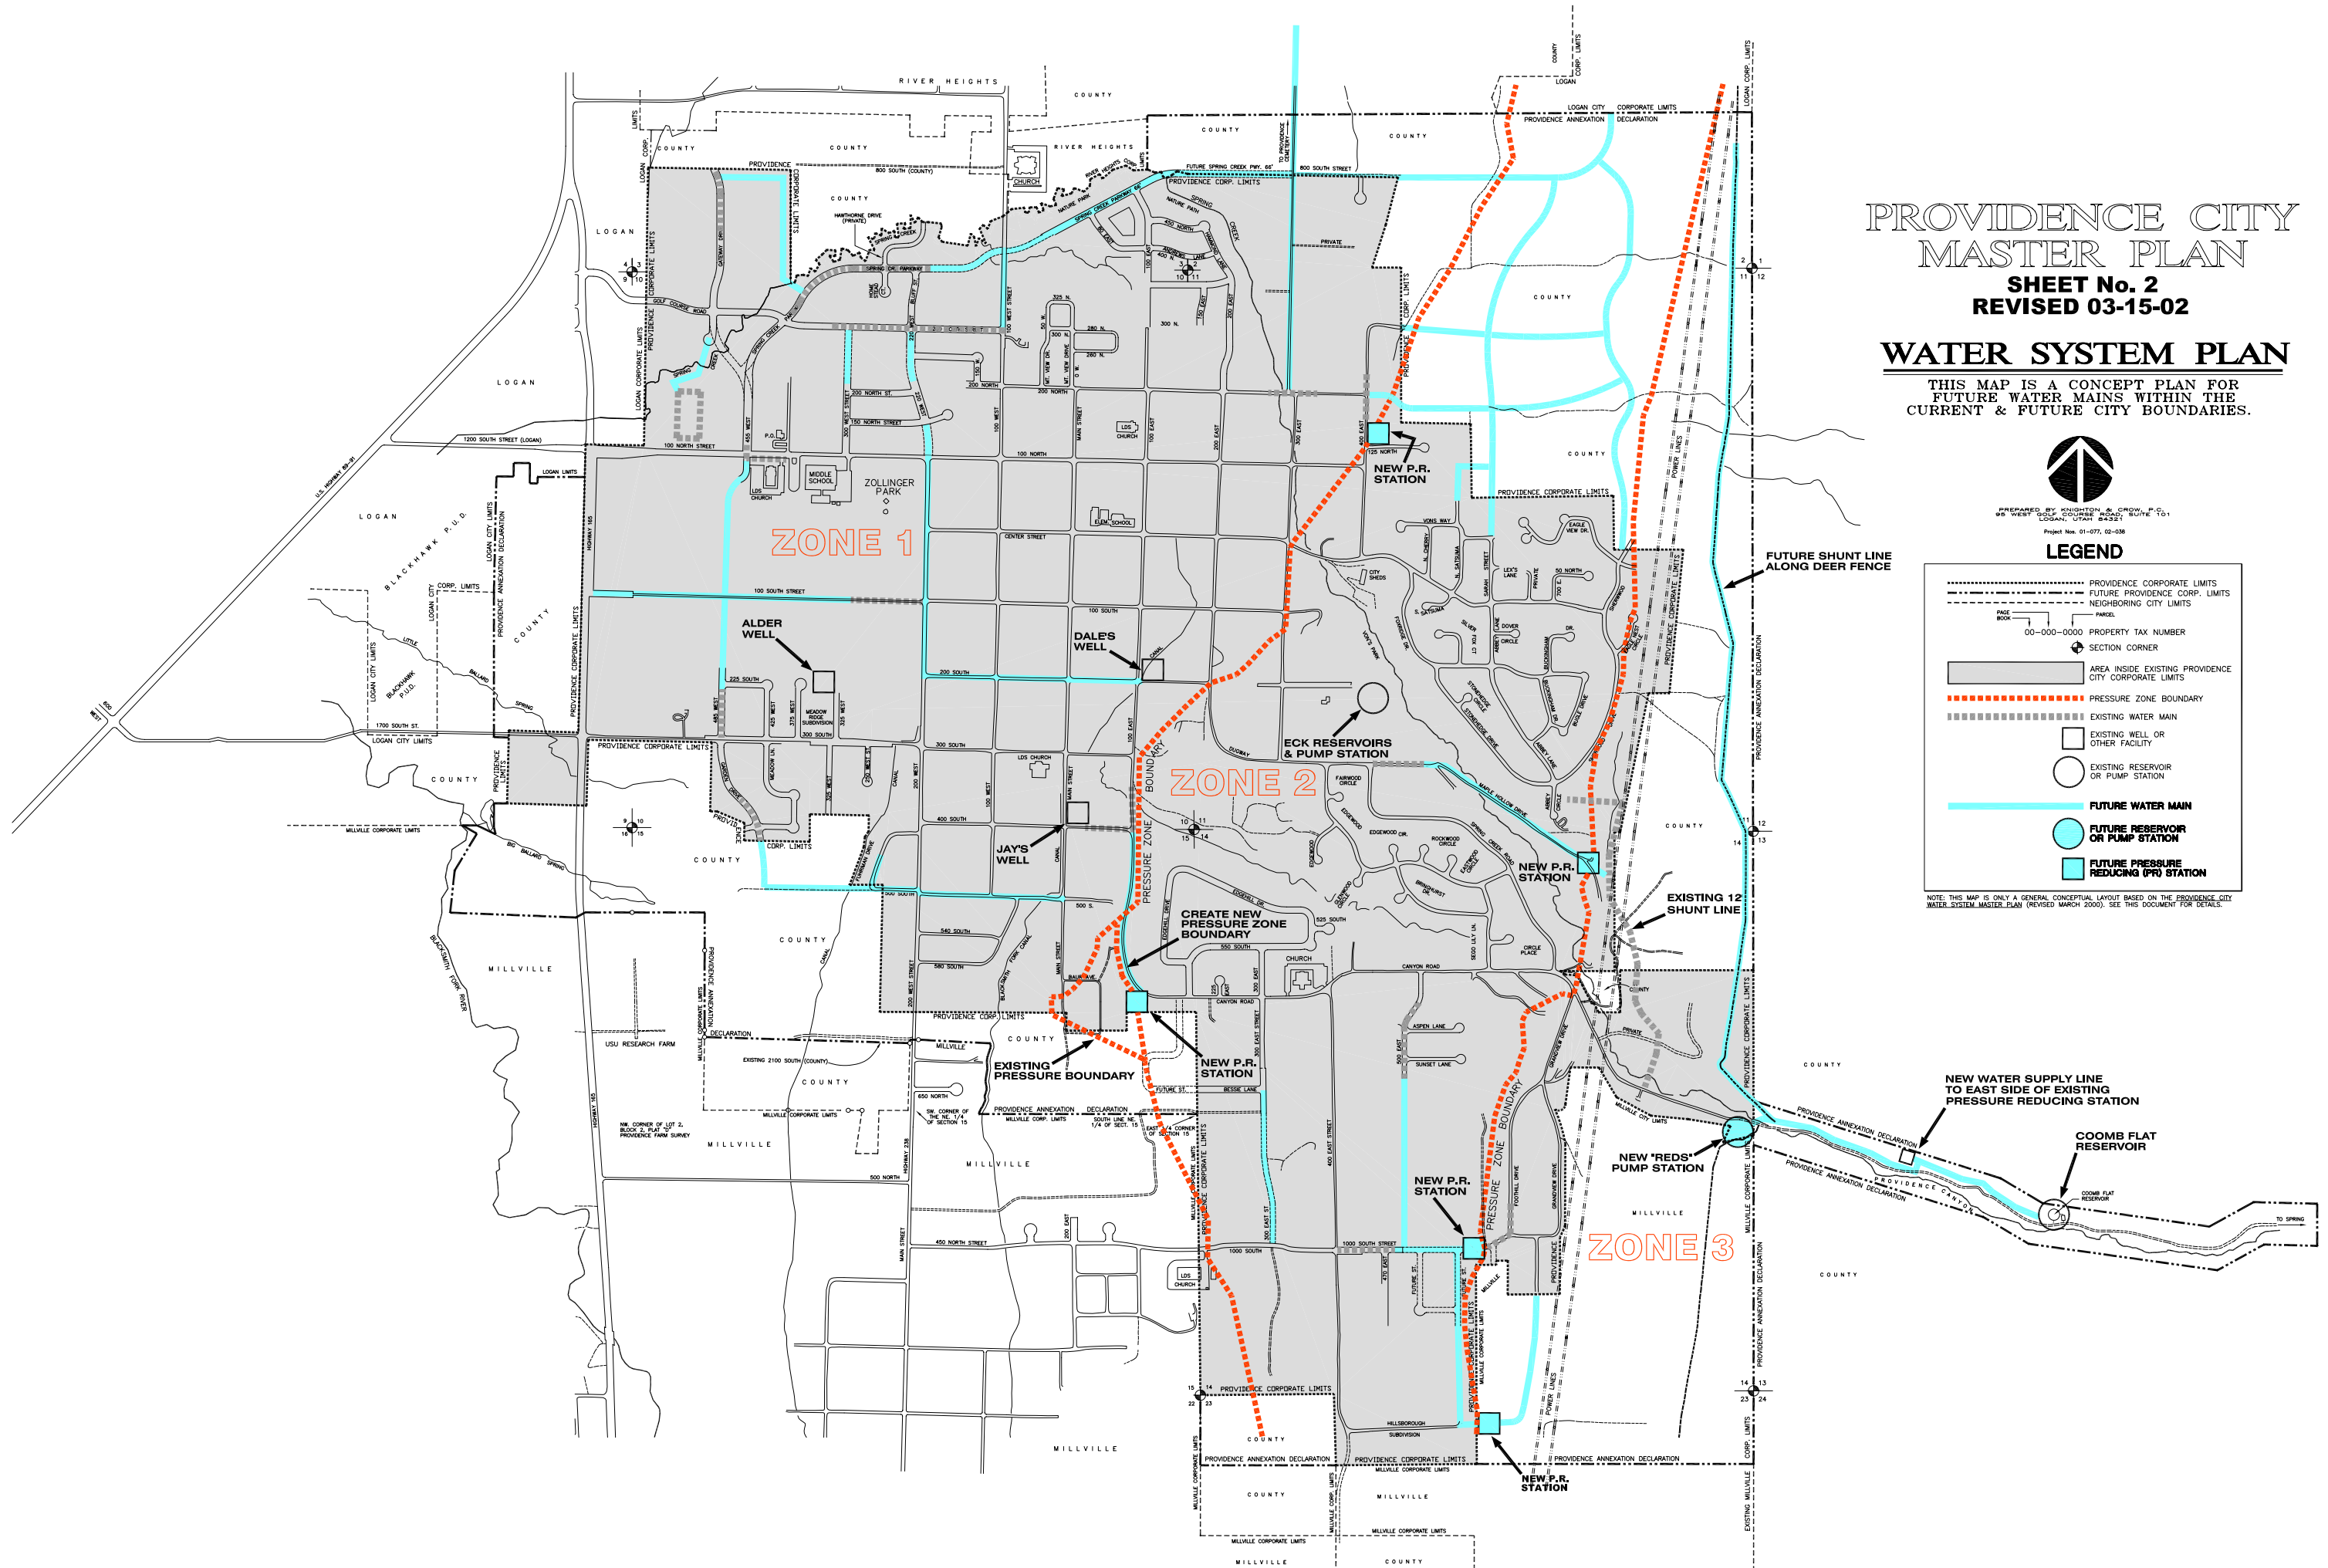

FUTURE SHUNT LINE ALONG DEER FENCE

EXISTING 12 SHUNT LINE

NEW WATER SUPPLY LINE TO EAST SIDE OF EXISTING PRESSURE REDUCING STATION

COOMB FLAT RESERVOIR

ZONE 3

ZONE 1

ZONE 2

EXISTING PRESSURE BOUNDARY

CREATE NEW PRESSURE ZONE BOUNDARY

NEW P.R. STATION

NEW 'REDS' PUMP STATION

NEW P.R. STATION

ECK RESERVOIRS & PUMP STATION

ALDER WELL

DALES WELL

JAY'S WELL

NEW P.R. STATION

EXISTING 12 SHUNT LINE

NEW WATER SUPPLY LINE TO EAST SIDE OF EXISTING PRESSURE REDUCING STATION

COOMB FLAT RESERVOIR

ZONE 3

ZONE 1

ZONE 2

EXISTING PRESSURE BOUNDARY

CREATE NEW PRESSURE ZONE BOUNDARY

NEW P.R. STATION

NEW 'REDS' PUMP STATION

NEW P.R. STATION

ECK RESERVOIRS & PUMP STATION

ALDER WELL

DALES WELL

JAY'S WELL

NEW P.R. STATION

EXISTING 12 SHUNT LINE

NEW WATER SUPPLY LINE TO EAST SIDE OF EXISTING PRESSURE REDUCING STATION

COOMB FLAT RESERVOIR